




NORTH-WEST ELEVATION

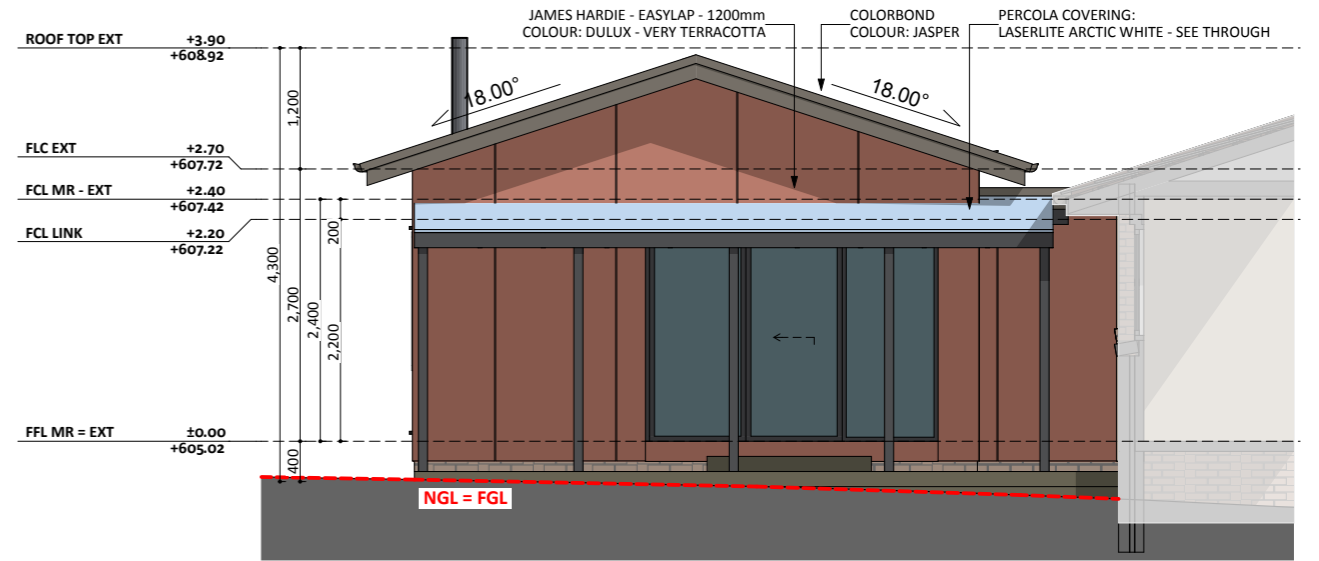

SOUTH-WEST ELEVATION

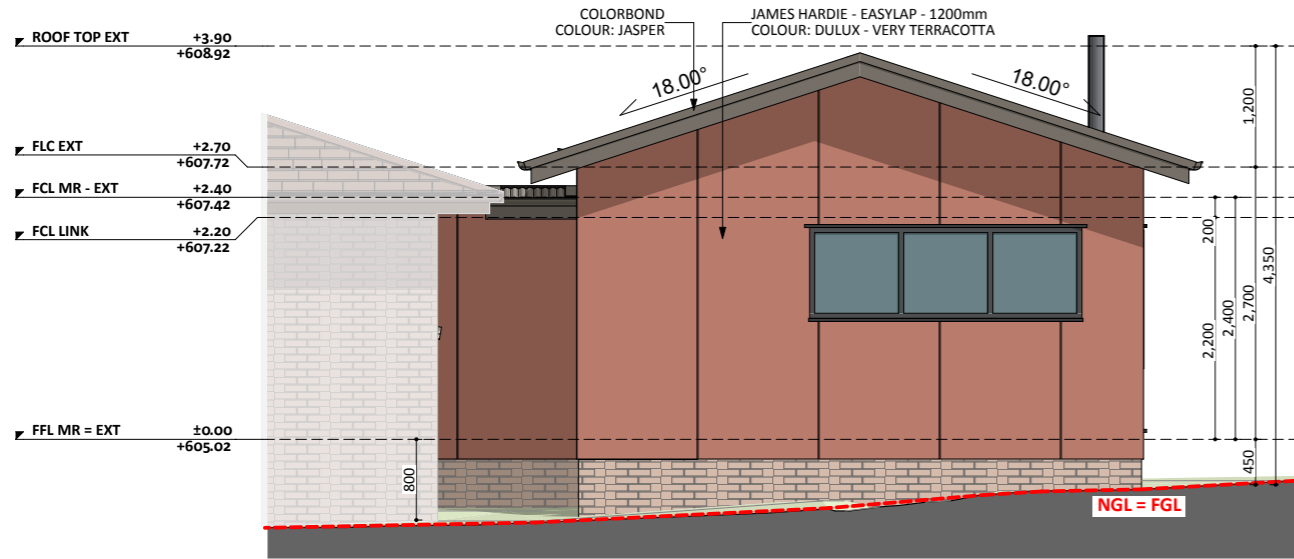

NORTH-EAST ELEVATION

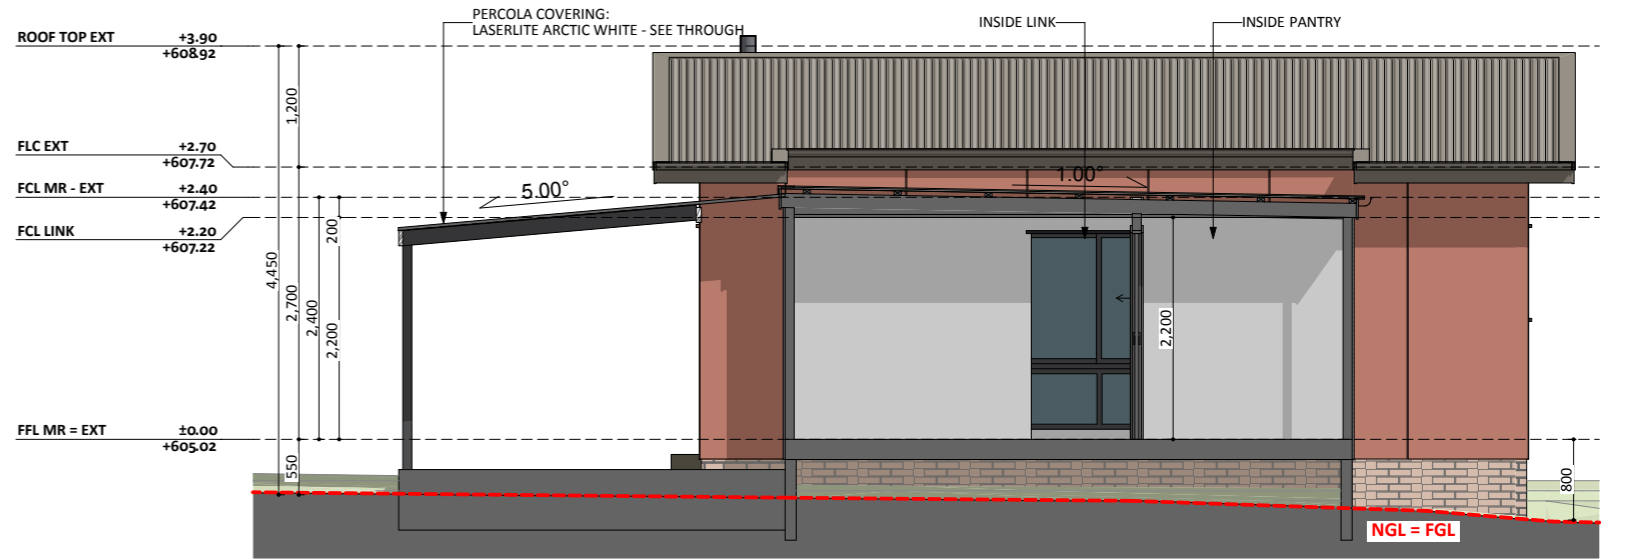

SOUTH-EAST ELEVATION