



NORTH ELEVATION

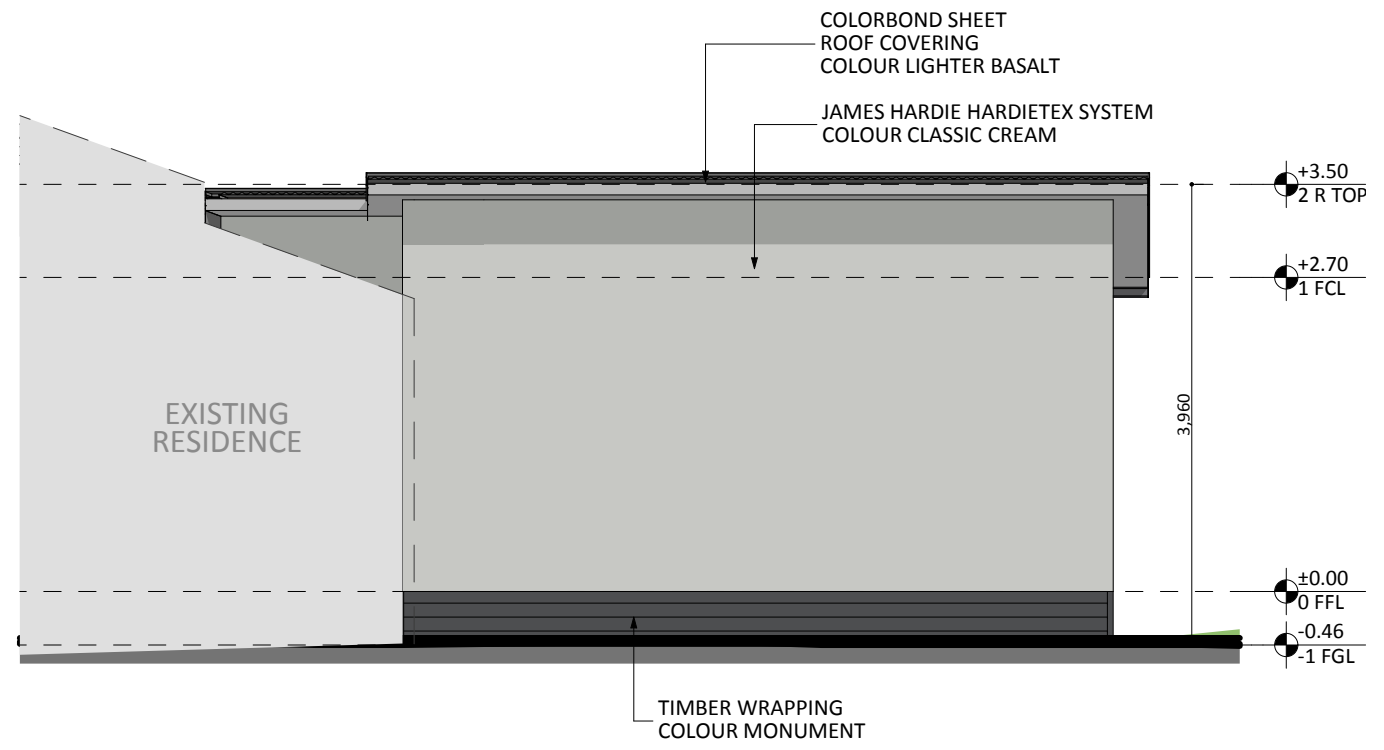

SOUTH ELEVATION

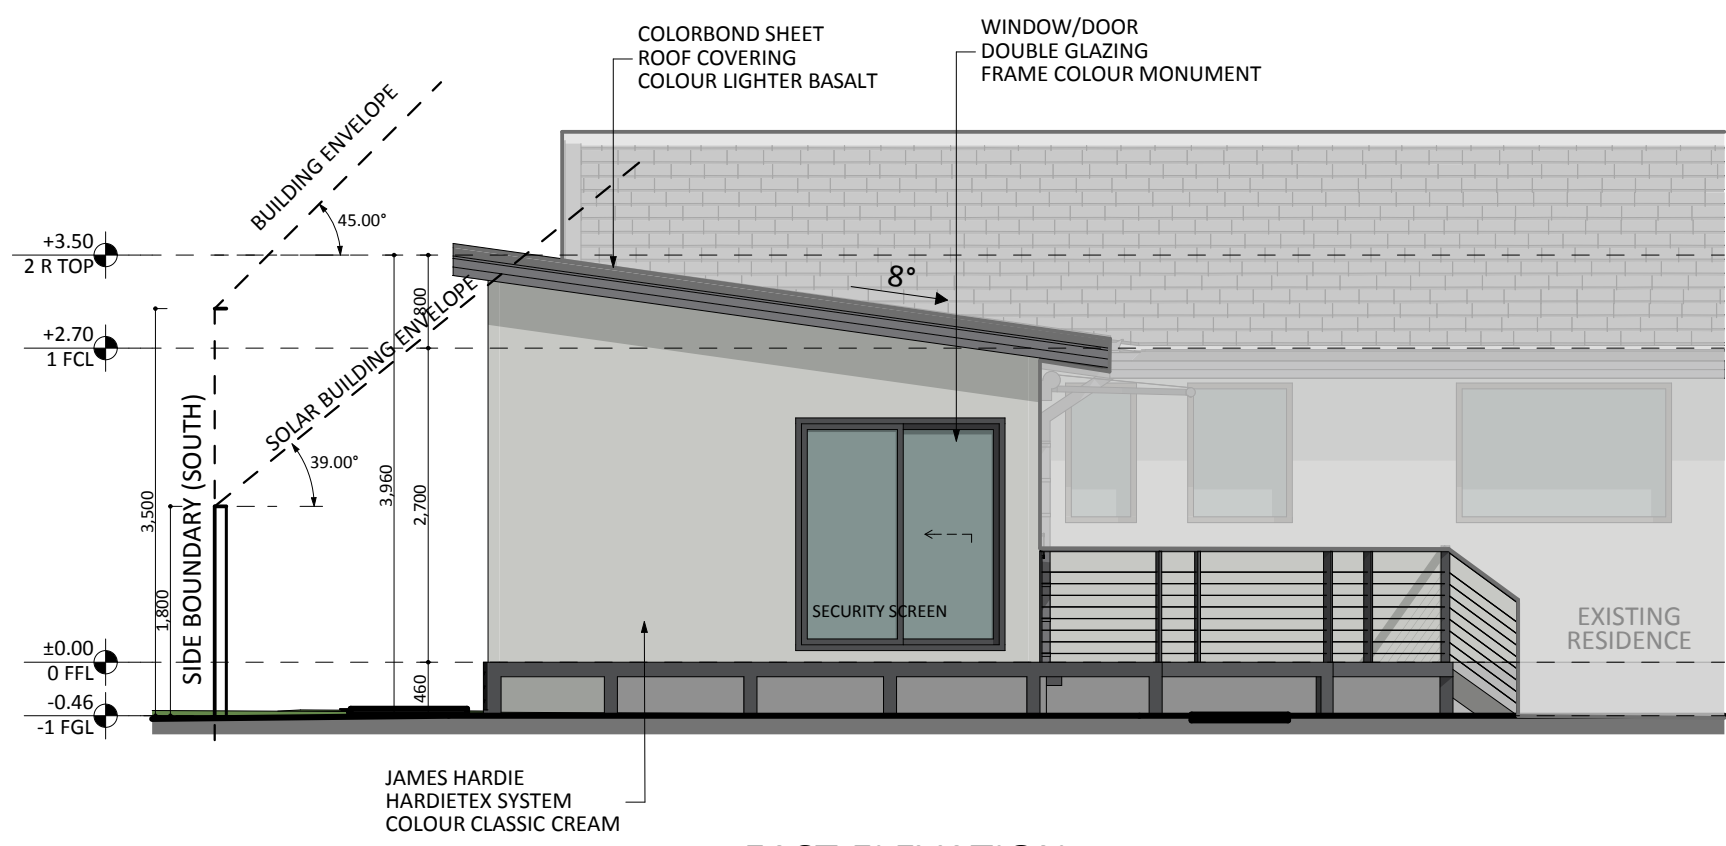

EAST ELEVATION