


NORTH-WEST ELEV.

SOUTH-WEST ELEV.

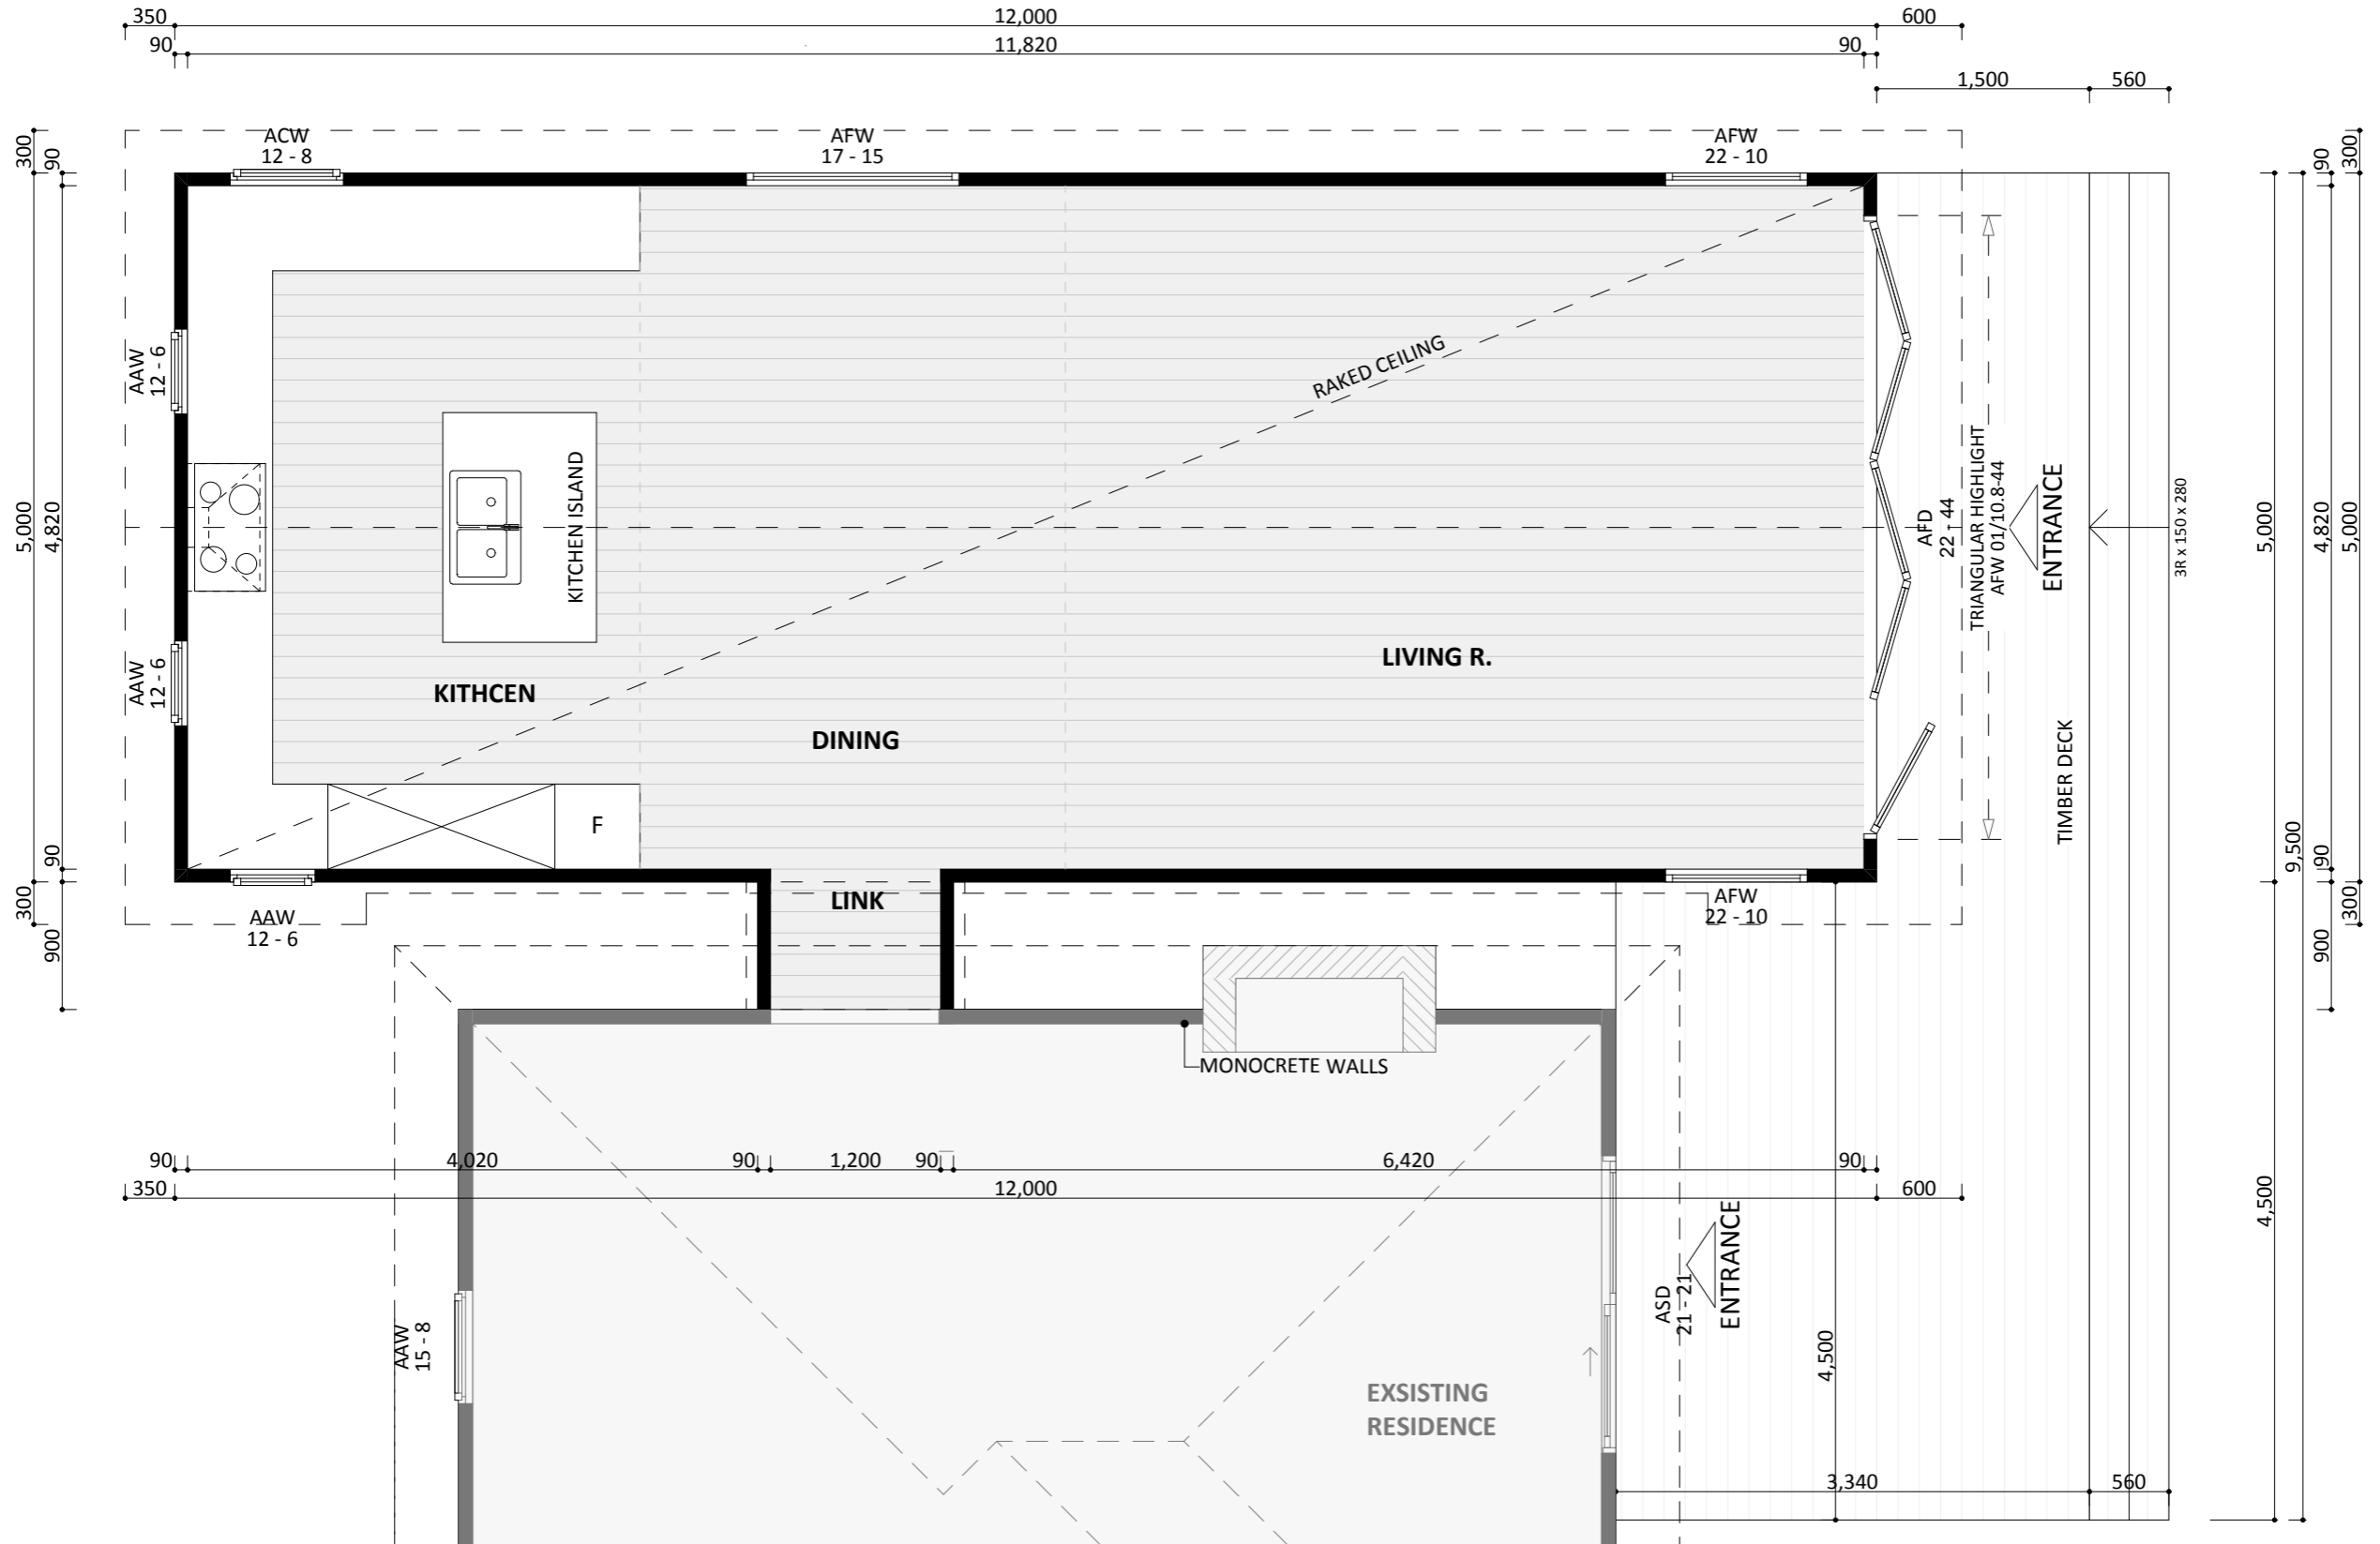

NORTH-EAST ELEV.

SOUTH-EAST ELEV.