



SOUTH-EAST ELEVATIONS

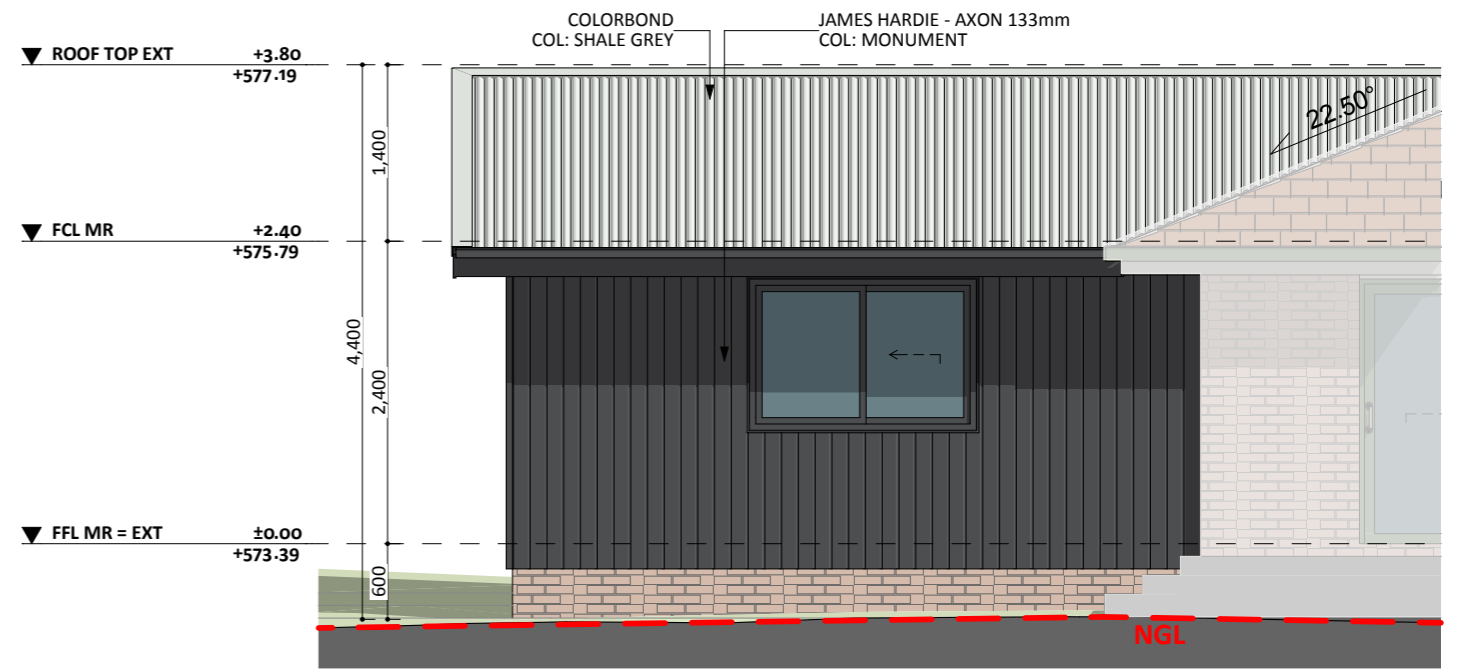

NORTH-WEST ELEVATIONS

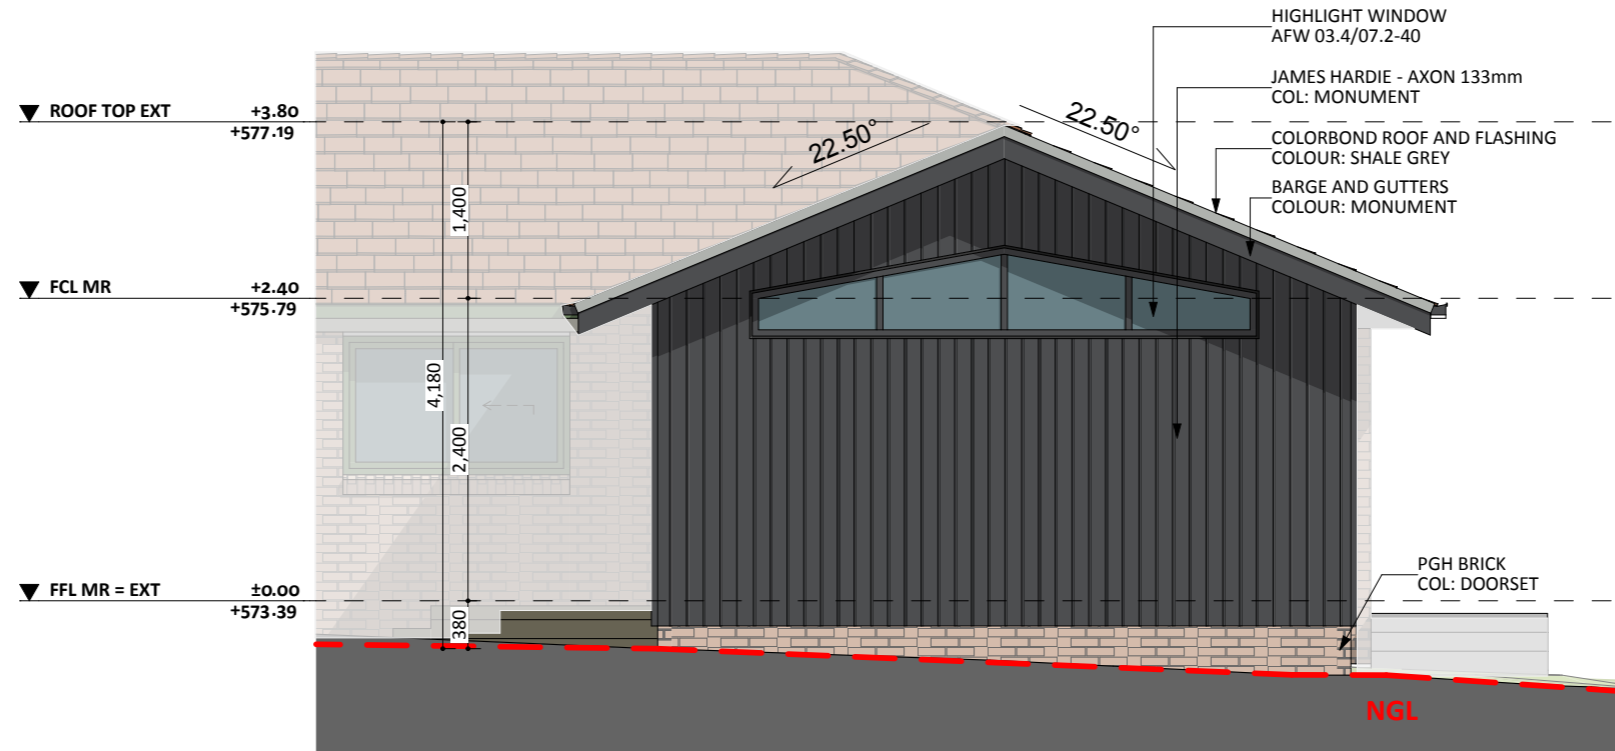

NORTH-EAST ELEVATIONS