



SOUTH-WEST ELEVATION - CD

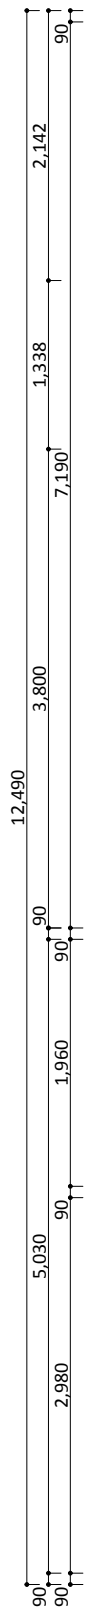

300 2,100 5,680 600 NORTH-WEST ELEVATION - CD
90 2,010 90 1,800 90 3,580 90 1,510 90

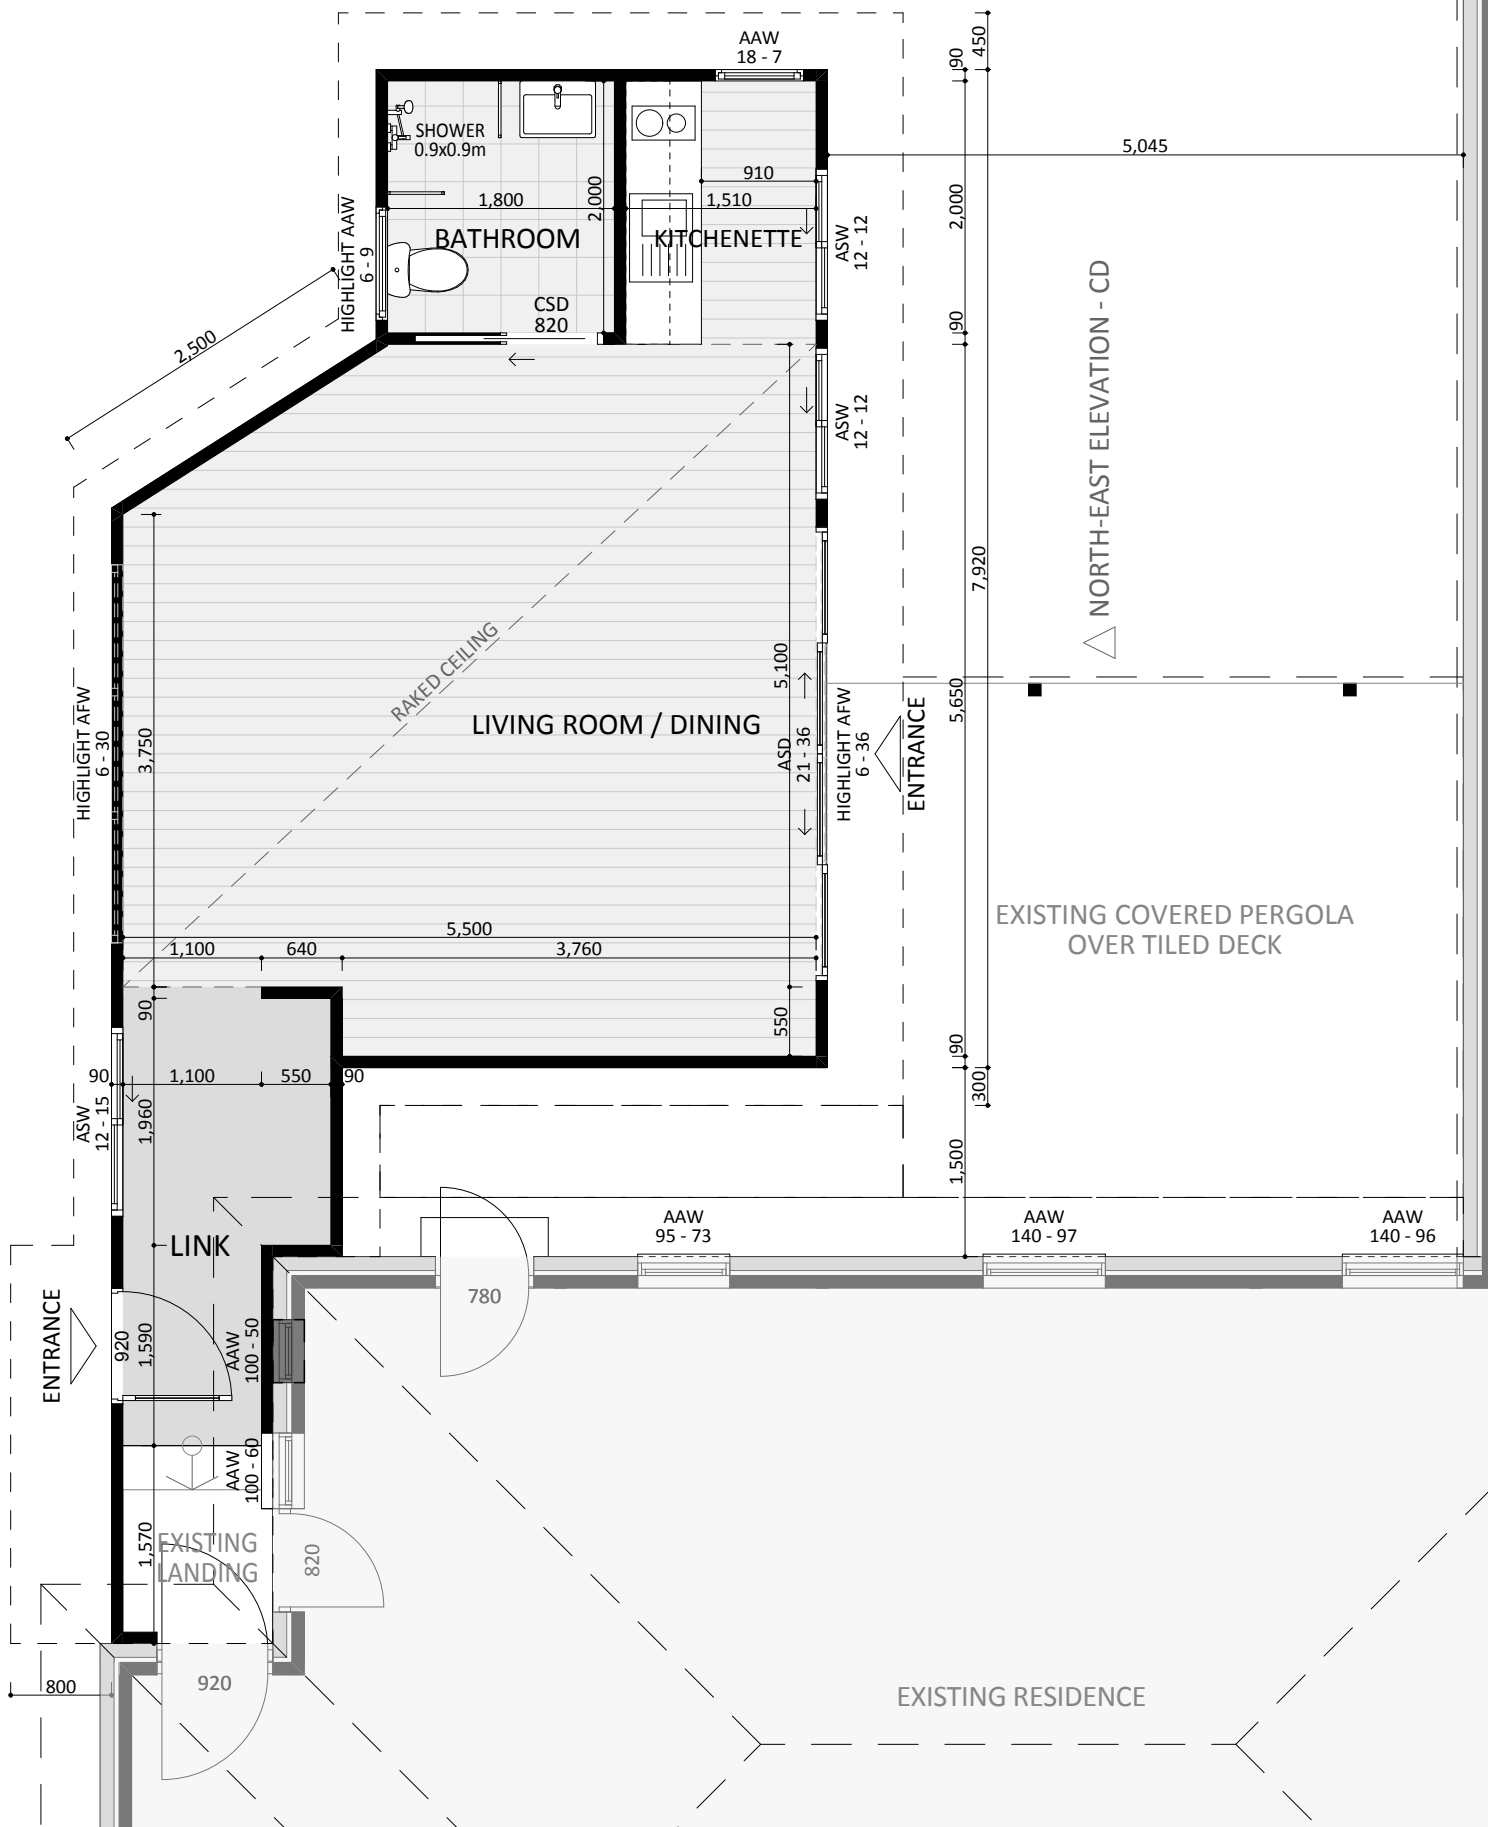

NORTH-EAST ELEVATION - CD

EXISTING COVERED PERGOLA
OVER TILED DECK

EXISTING RESIDENCE