



NORTH-EAST ELEVATION 01

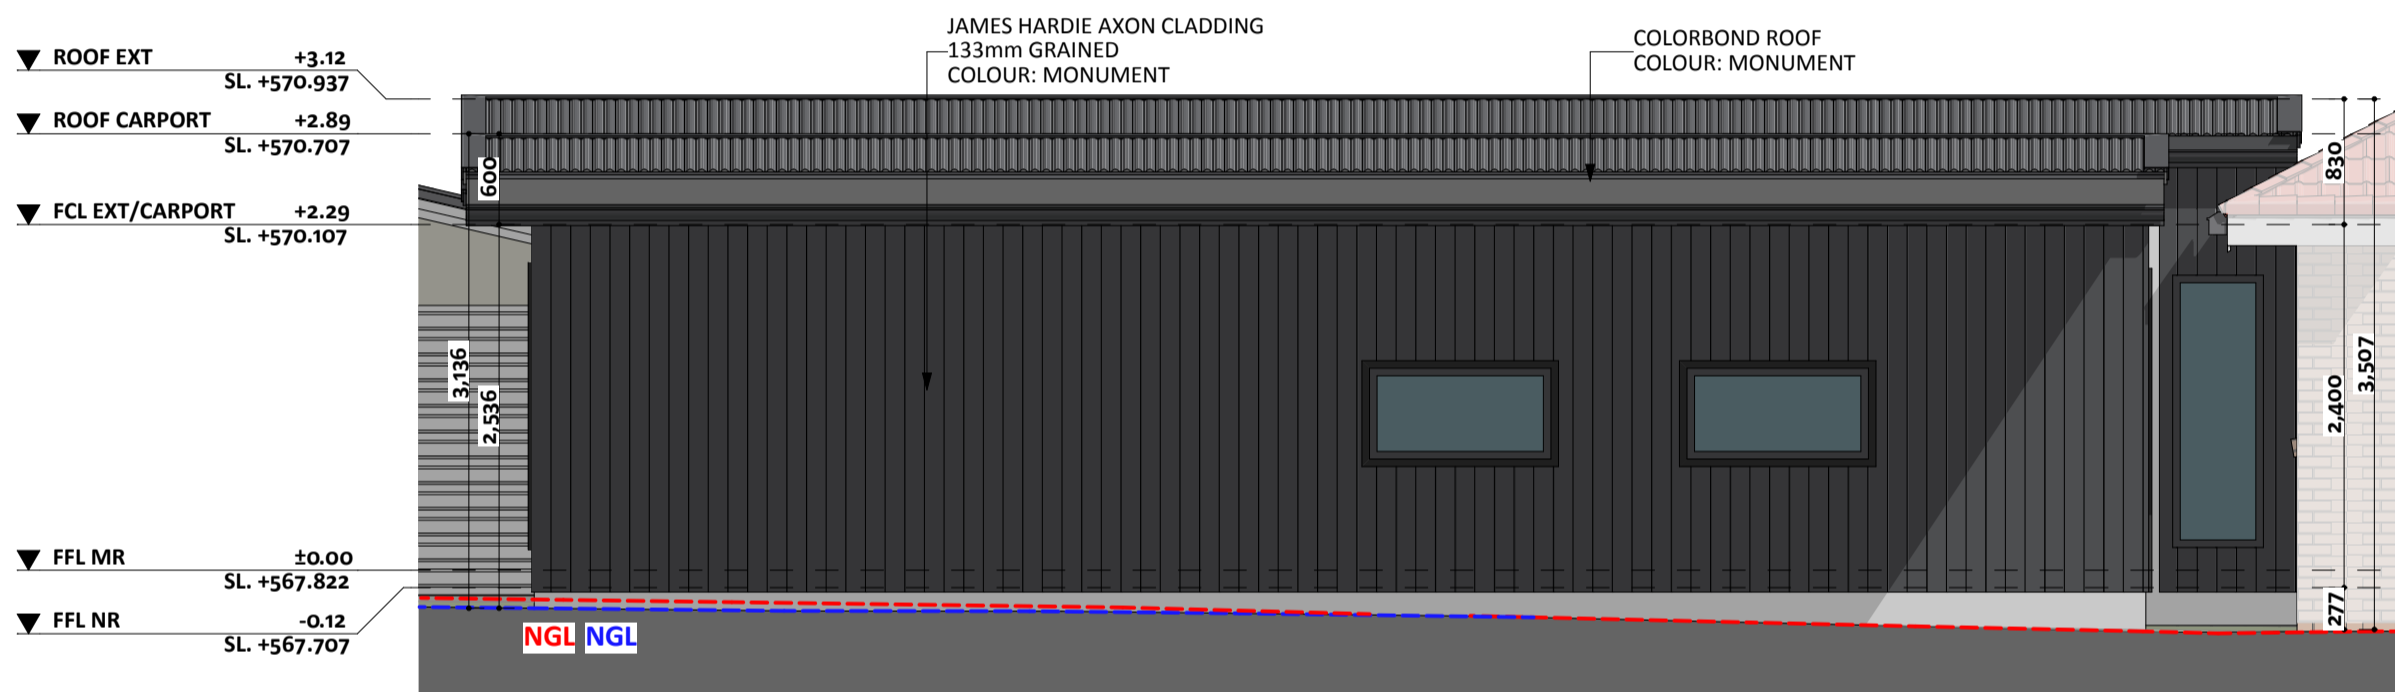

SOUTH-WEST ELEVATION 02

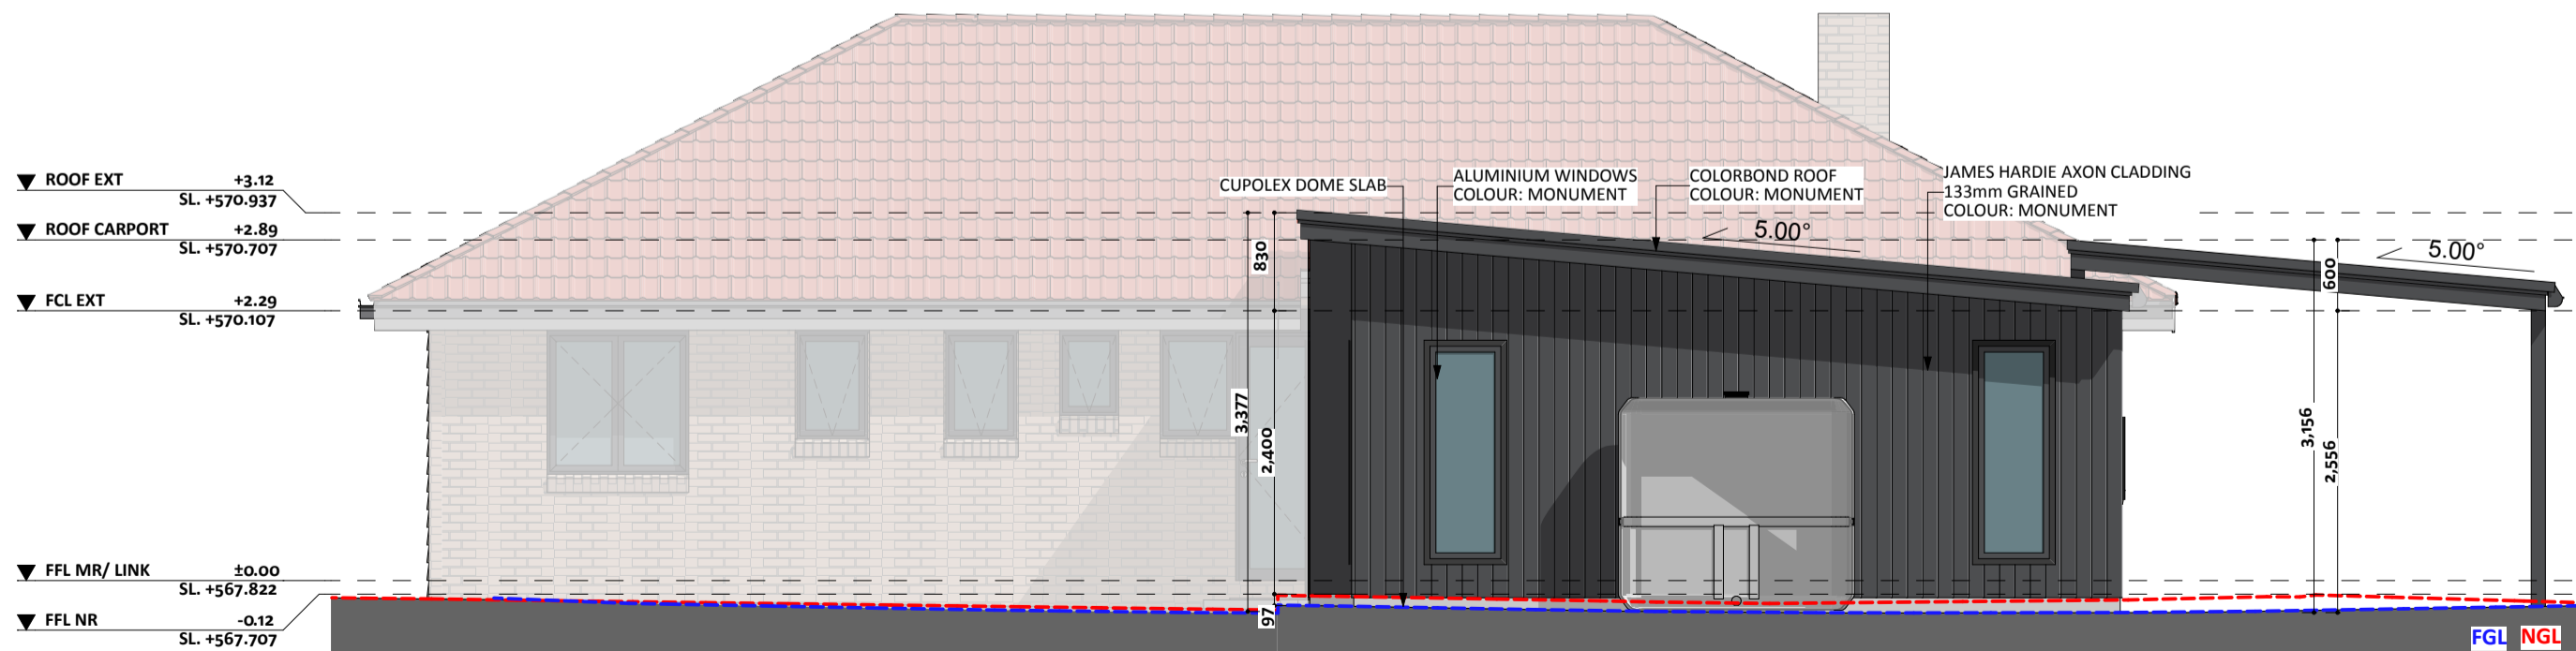

NORTH-WEST ELEVATION 03