


▽ NORTH-EAST ELEVATION

▽ NORTH-WEST ELEVATION

▽ SOUTH-EAST ELEVATION

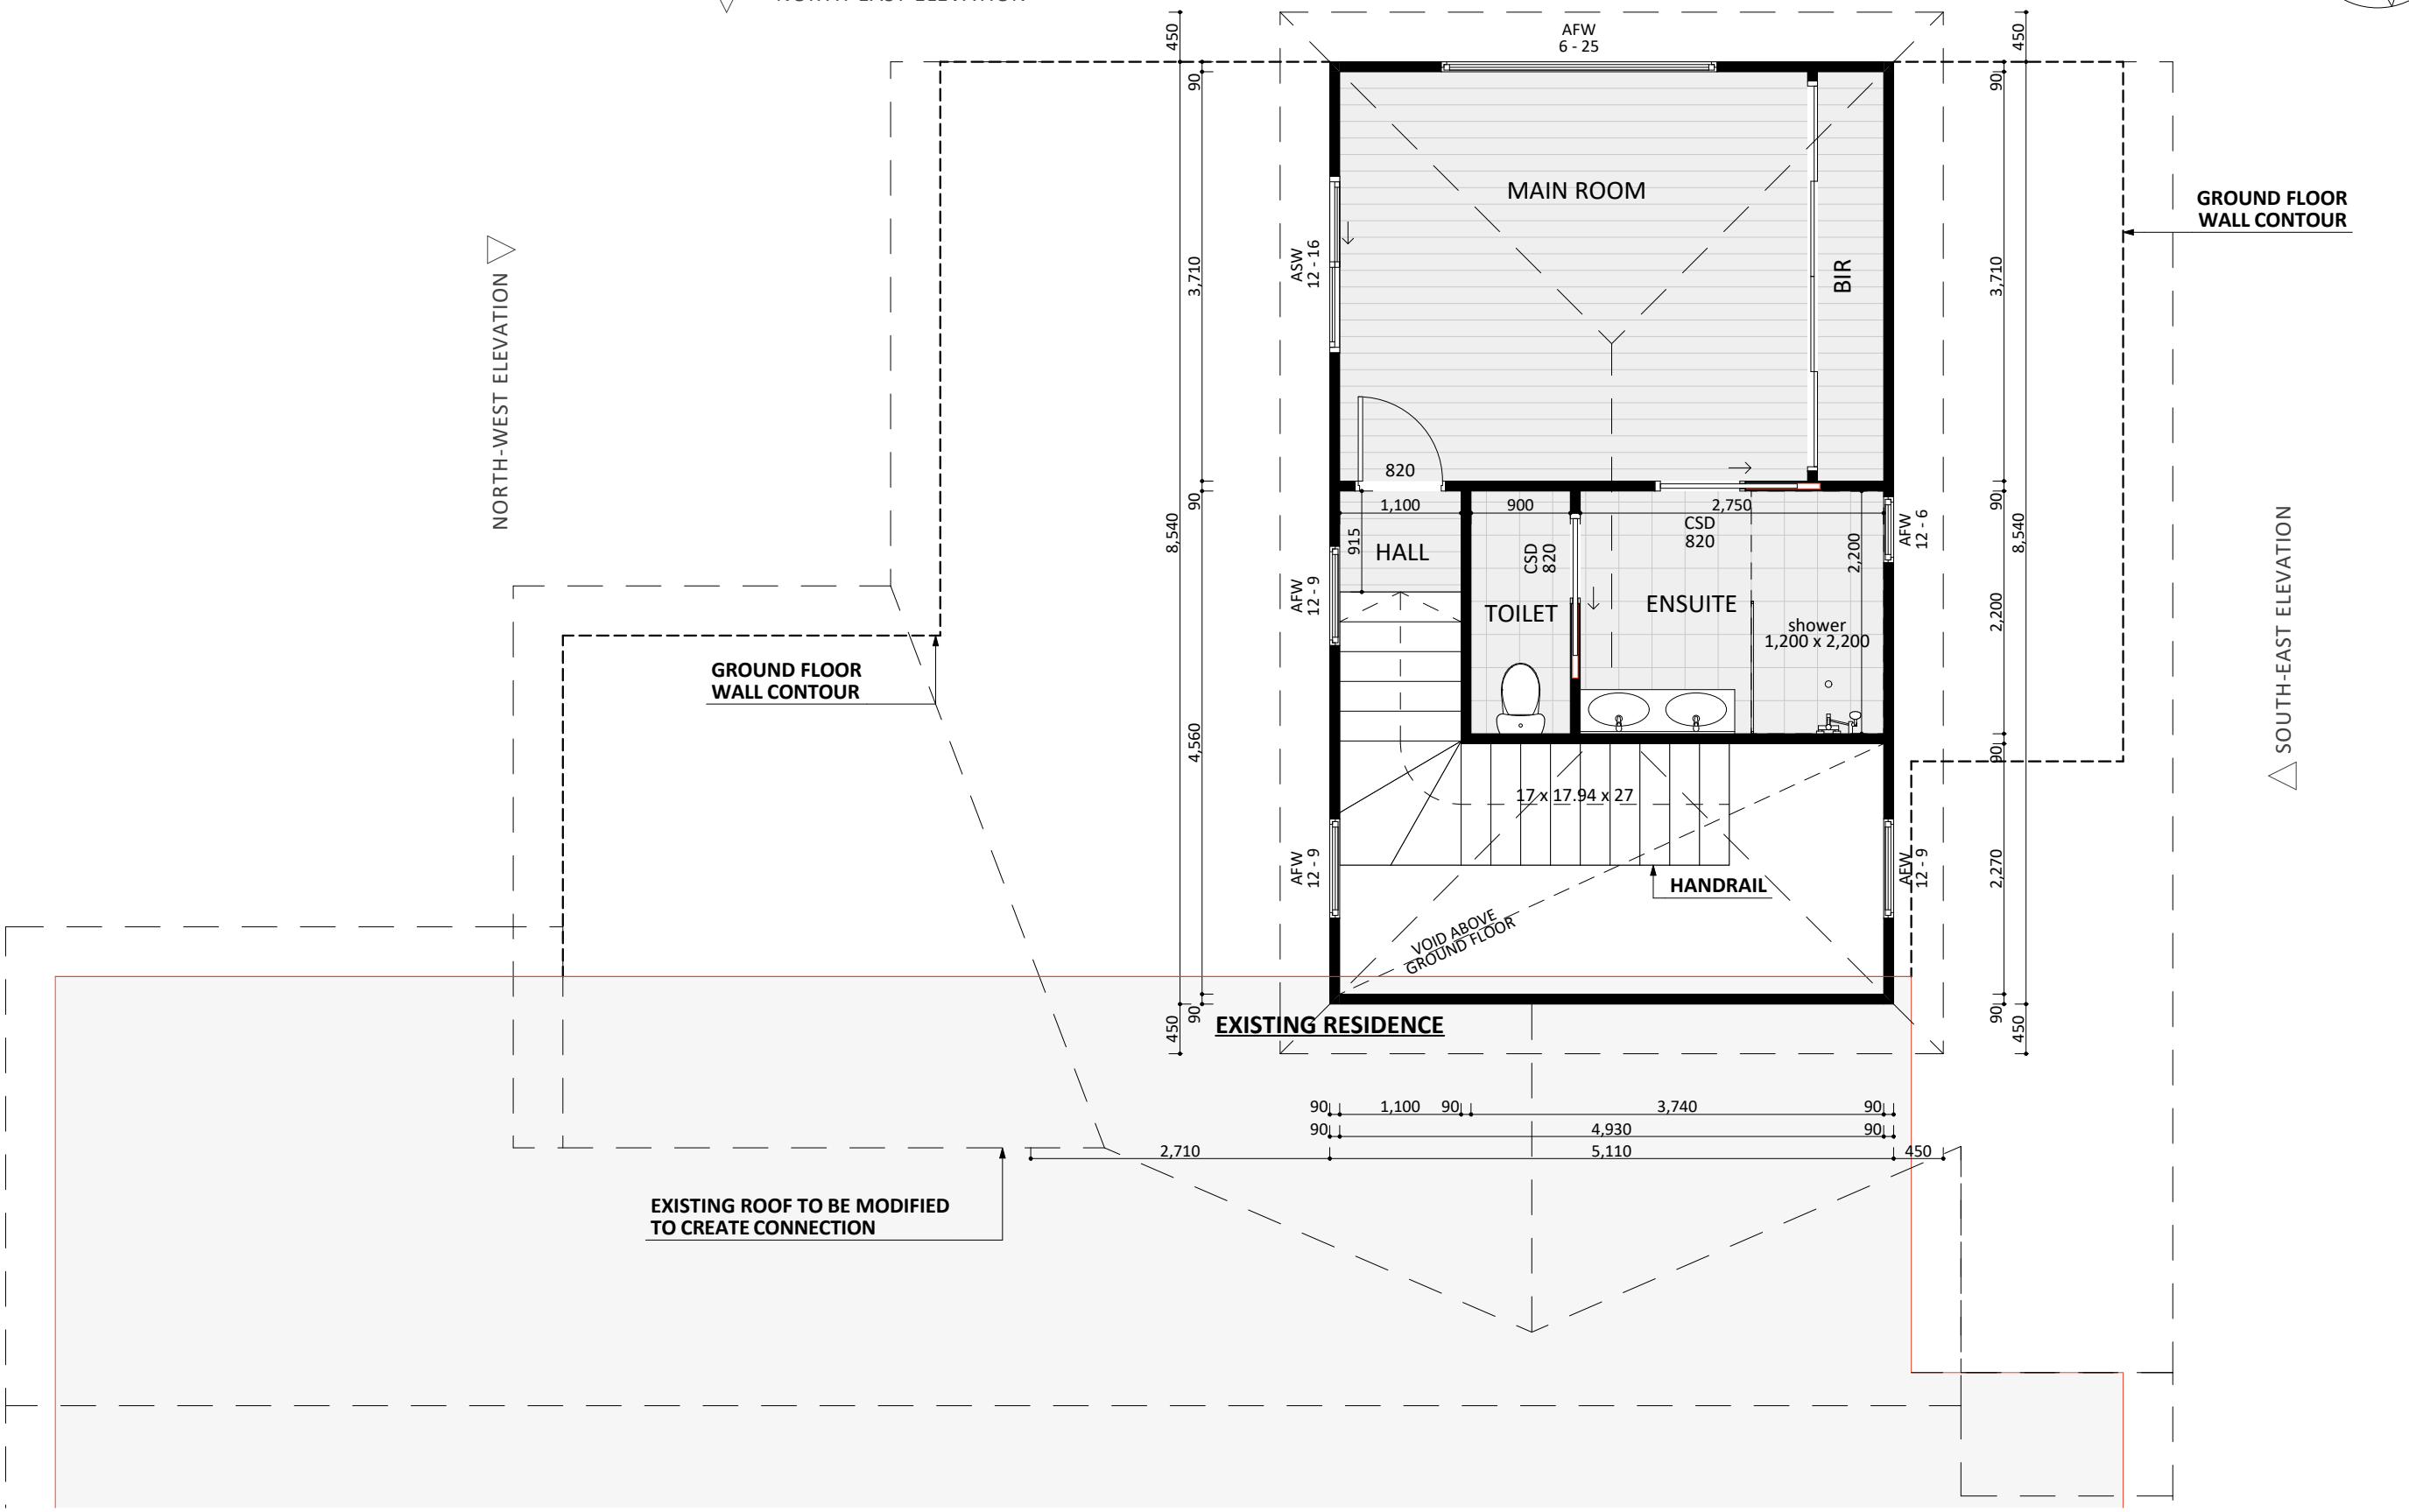

GROUND FLOOR WALL CONTOUR



GROUND FLOOR WALL CONTOUR

EXISTING ROOF TO BE MODIFIED TO CREATE CONNECTION


EXISTING RESIDENCE

VOID ABOVE GROUND FLOOR

FIXED
PRICE
EXTENSIONS

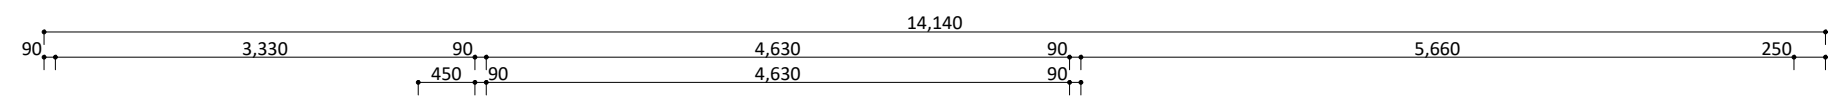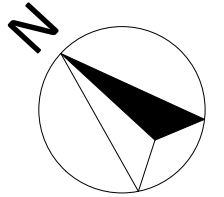

▽ NORTH-EAST ELEVATION

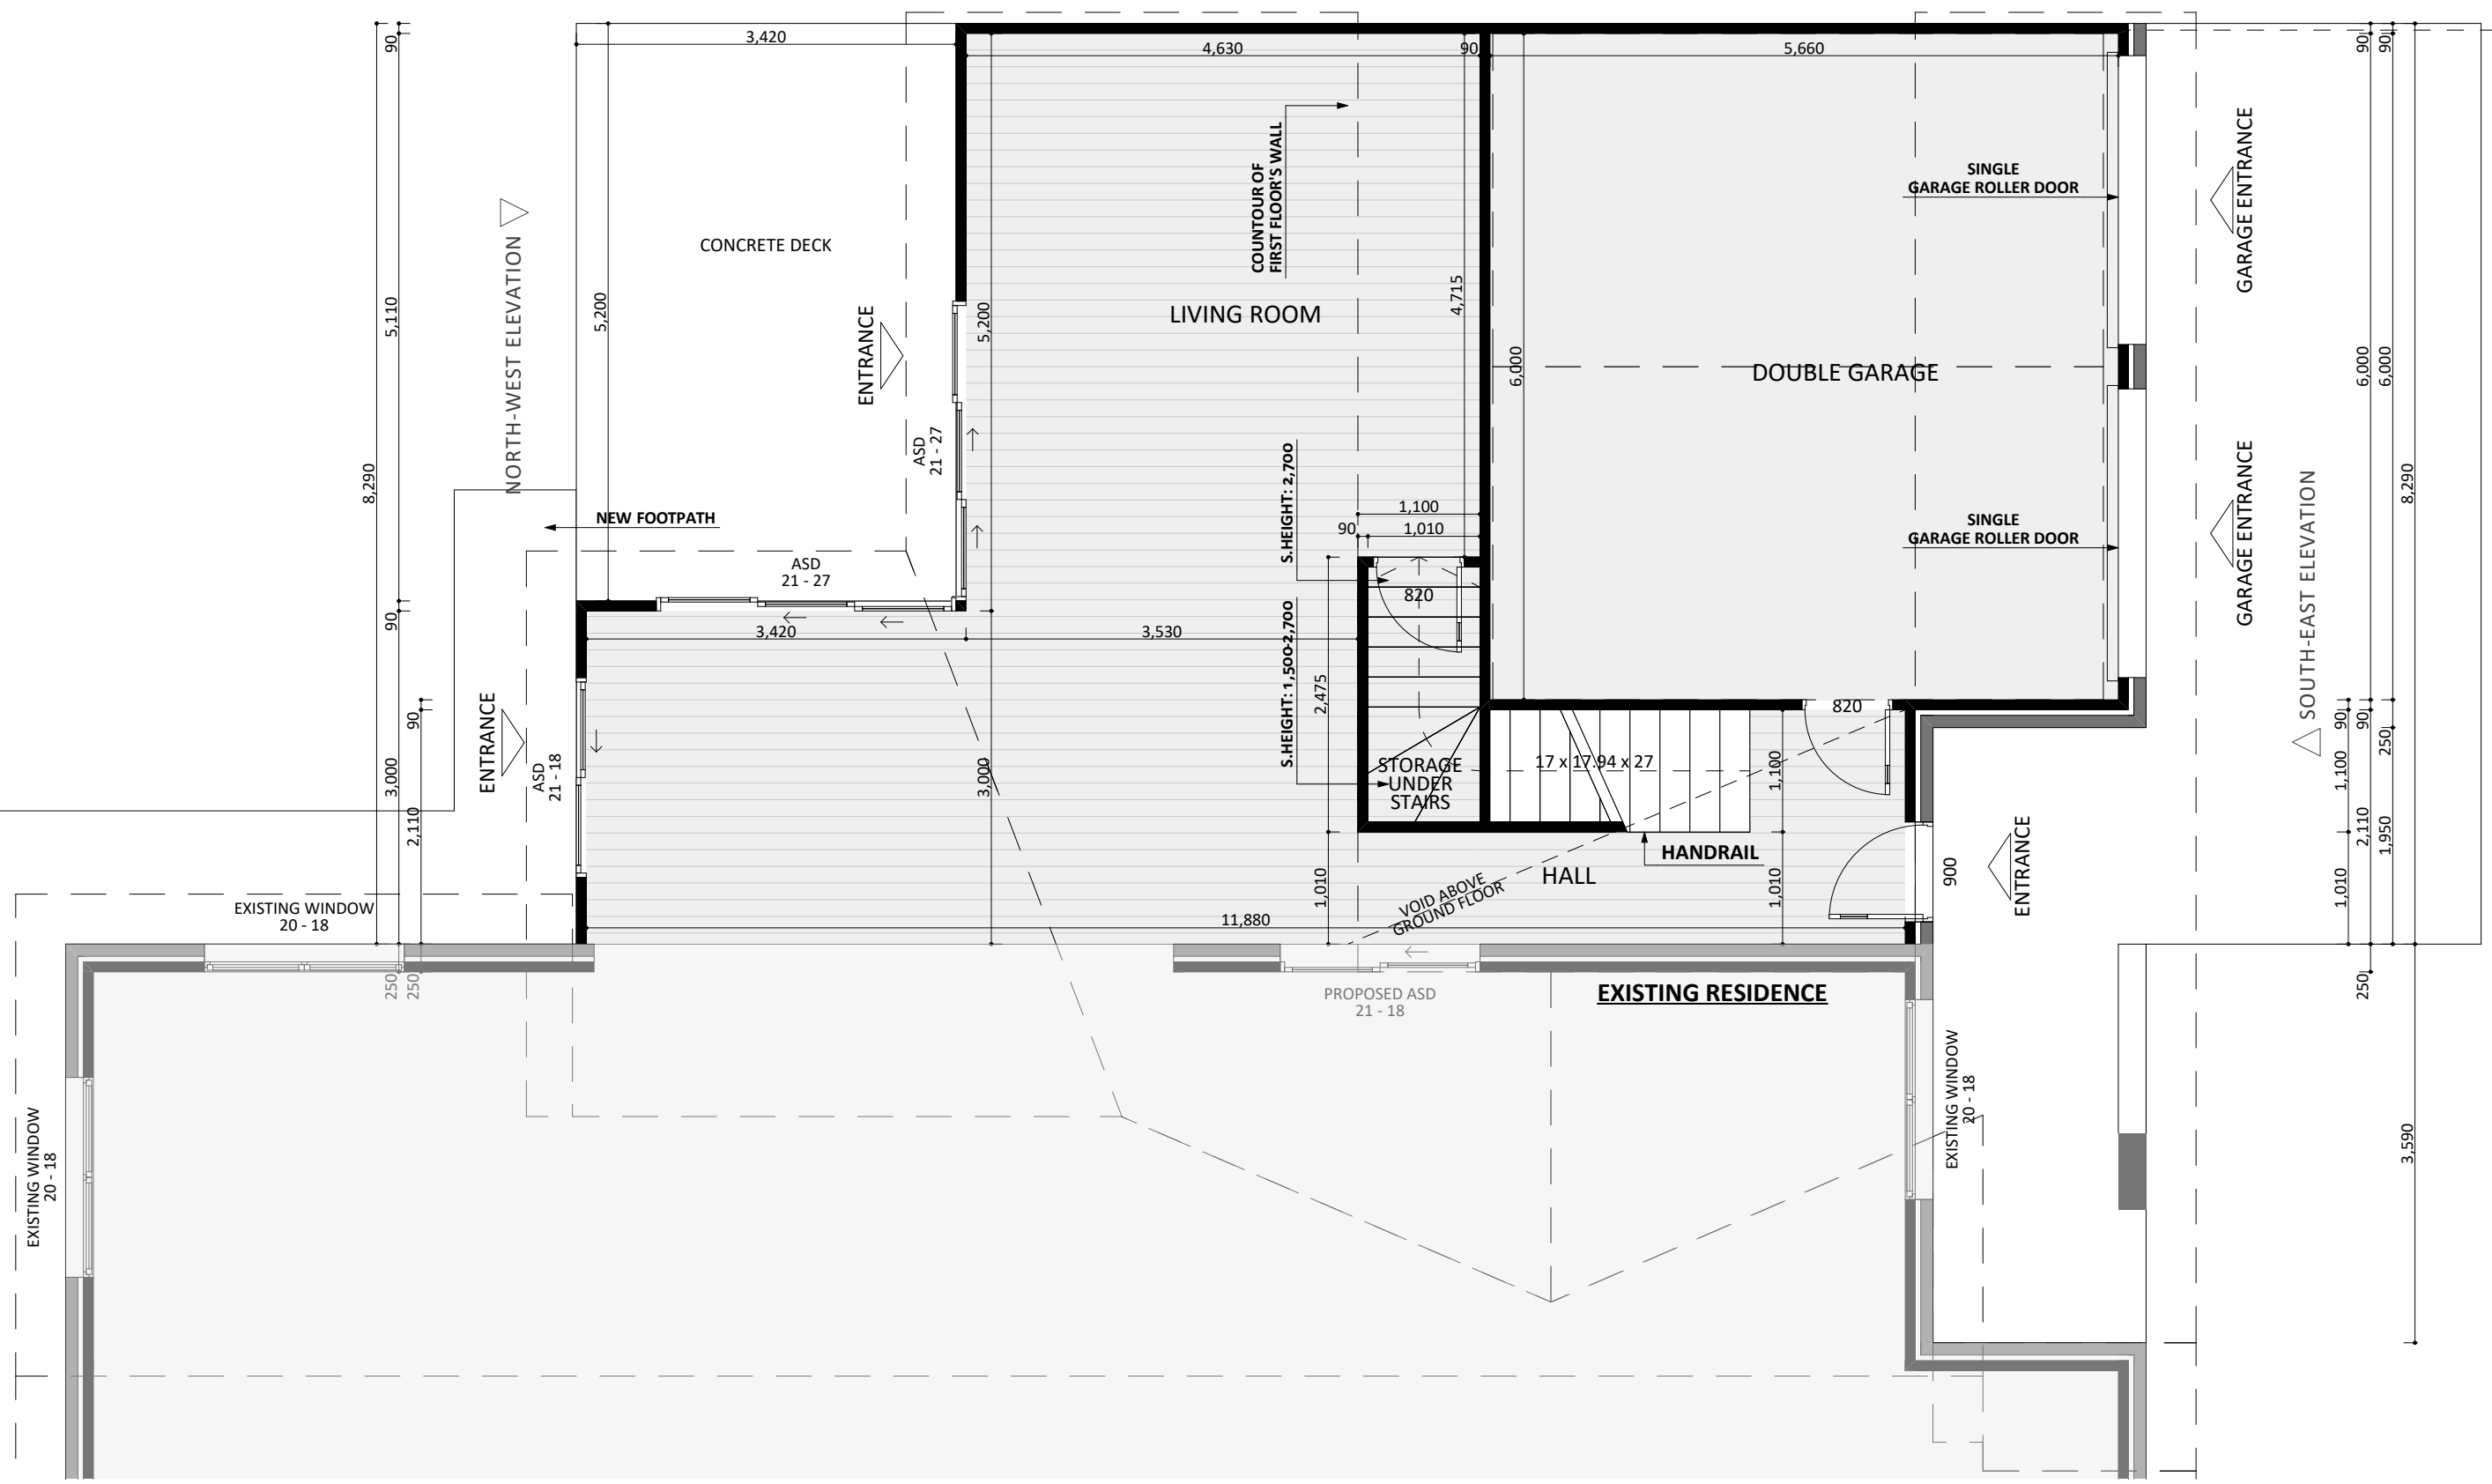

FIXED
PRICE
EXTENSIONS