

DECK OVER GARAGE  
ENTRANCE

920

LANDING  
[1.1 x 1 m]

9st. x 183 mm x 300 mm

14st. x 182 mm x 300 mm

HIGHLIGHT AFW  
6 - 26

SHOWER  
1,200x1,000

WIR  
[3.2 x 1.5 m]

ENSUITE  
[2.9 x 2 m]

BATH  
1,700x750

CSD  
820

CSD  
820

LANDING  
[1.09 x 1 m]

WEST ELEVATION

EAST ELEVATION

ASW  
13 - 15

ASW  
18 - 21

ASW  
18 - 21


ASW  
18 - 26

BED 3  
[4.69 x 3.46 m]

SAUNA  
720

ROOF OF EXISTING RESIDENCE

-  **FIXED**
-  **PRICE**
-  **EXTENSIONS**

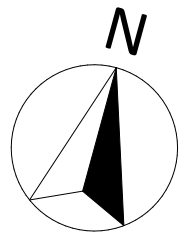


WEST ELEVATION

EAST ELEVATION

EXISTING GARAGE

EXISTING RESIDENCE

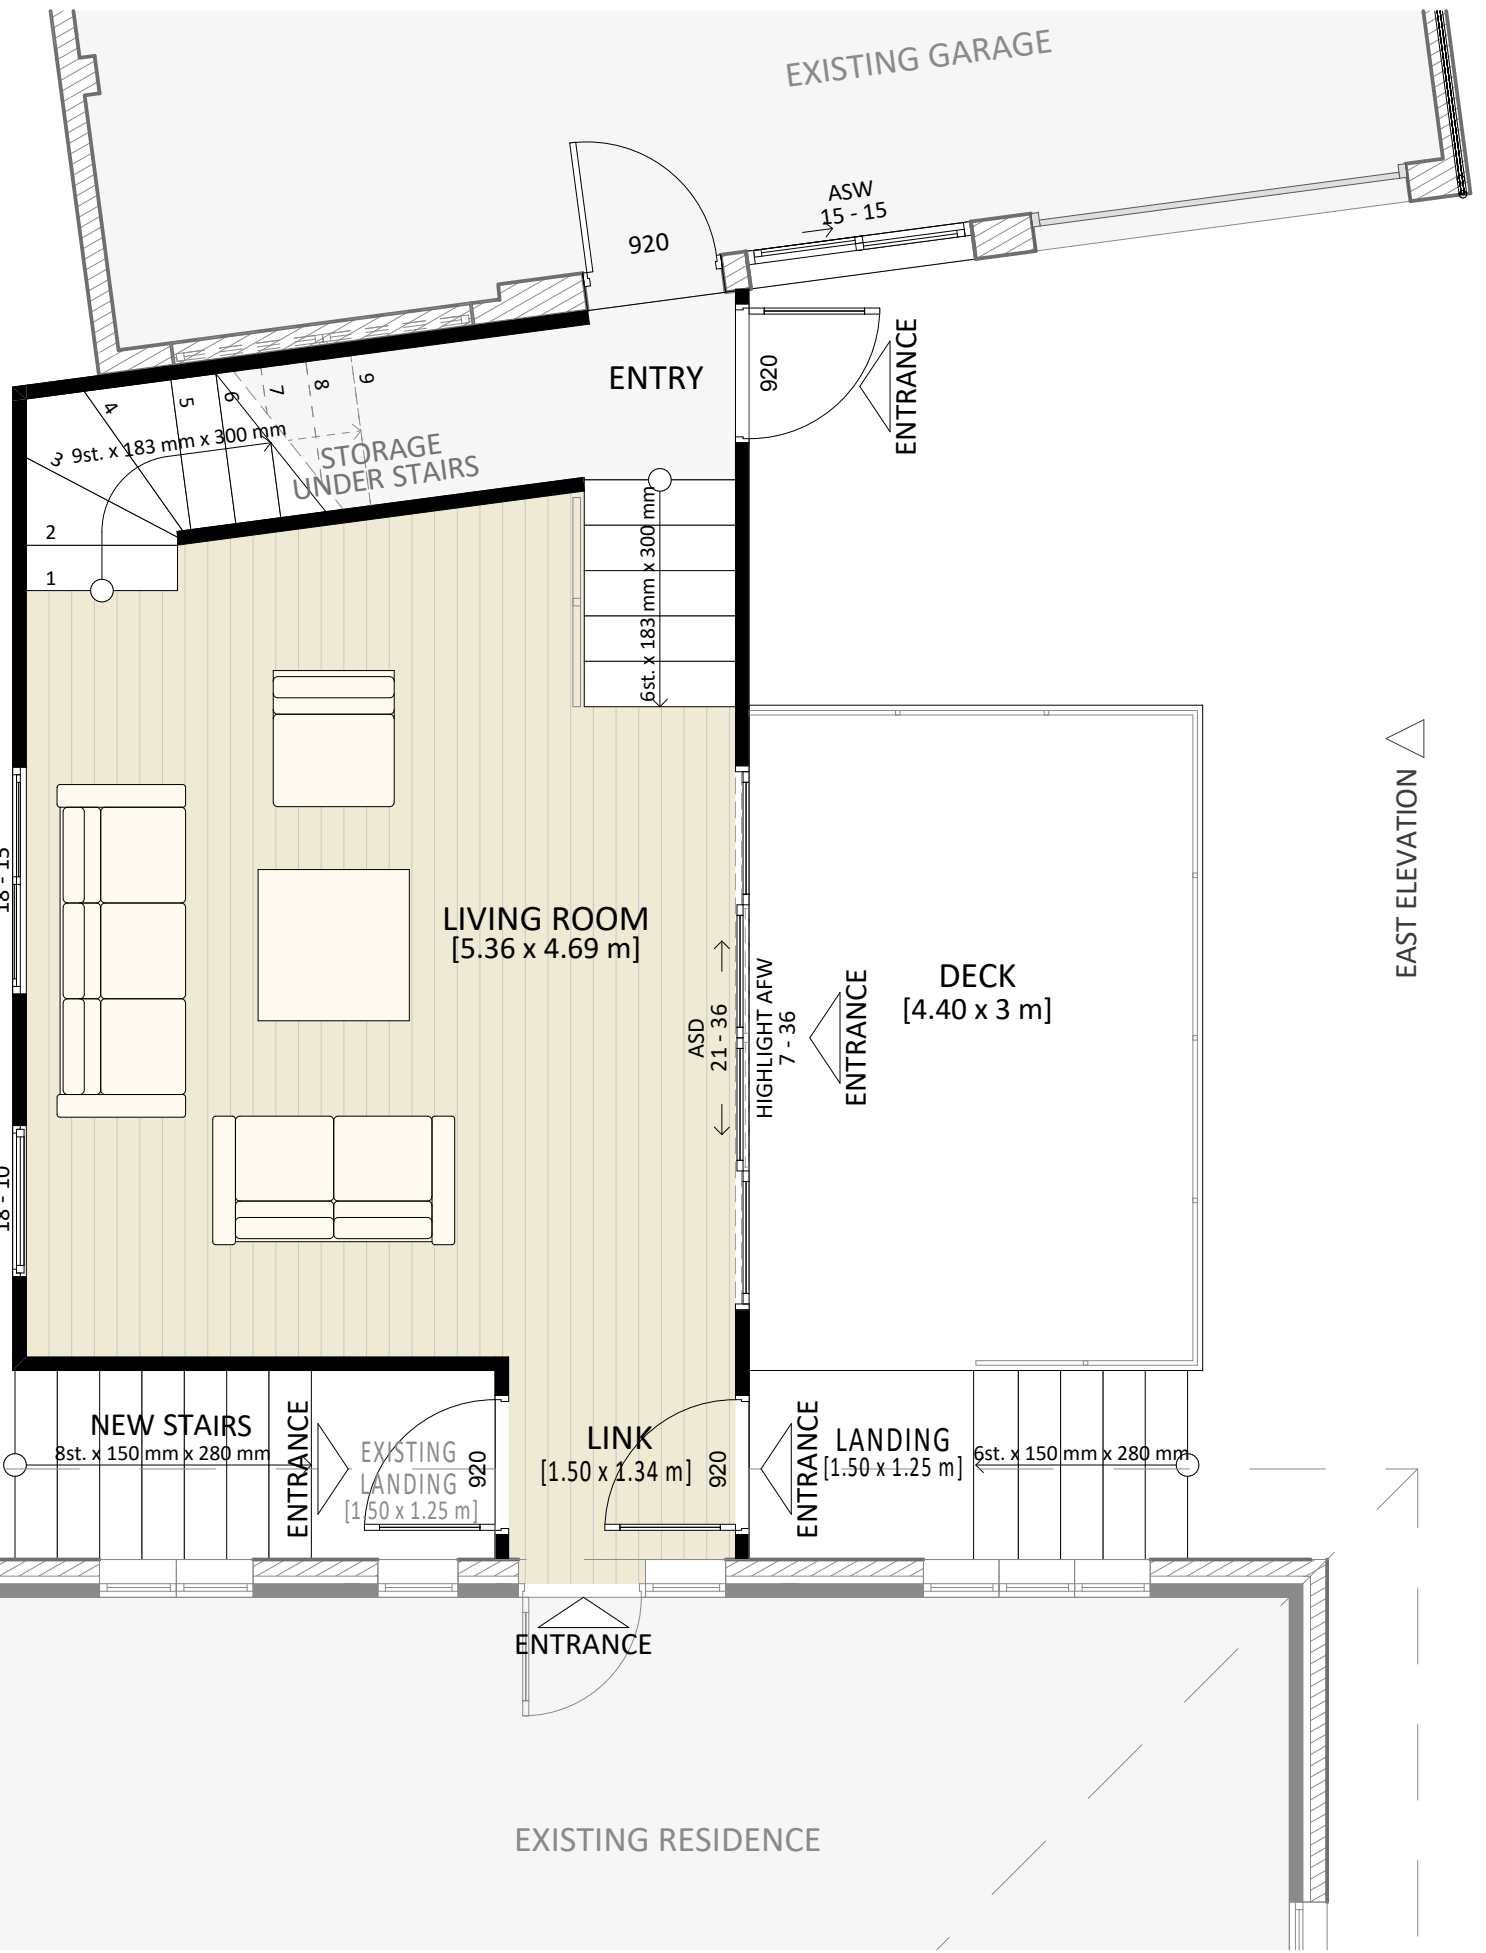

**FIXED**  
**PRICE**  
**EXTENSIONS**