



NORTH ELEVATION

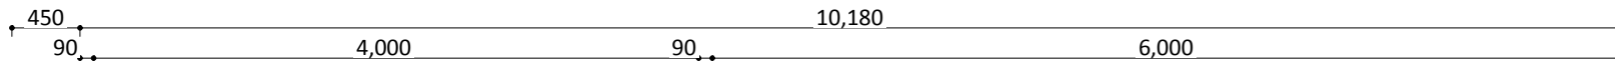

ENTRANCE

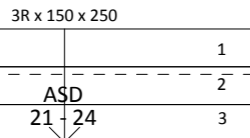

ENTRANCE

4R x 150 x 250

AAW 21-18

AAW 21-18



WEST ELEVATION

LIVING ROOM

RAKED CEILING

LINK

ENTRANCE

EXISTING RESIDENCE

EAST ELEVATION

ENTRANCE
TIMBER DECK

ASD 21-38

TIMBER DECK

ENSUITE

L'DRY

STUDY/BEDROOM

1,800
CSD


shower
1,100 x 1,200

720
CSD

ENTRANCE

820

AAW 21-18

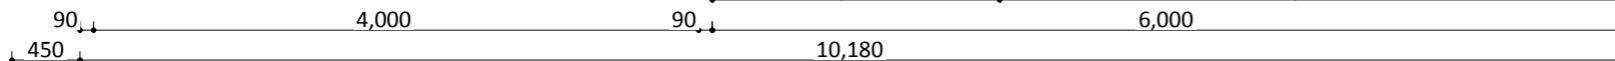

SOUTH ELEVATION

FIXED
PRICE
EXTENSIONS