



NORTH ELEVATION

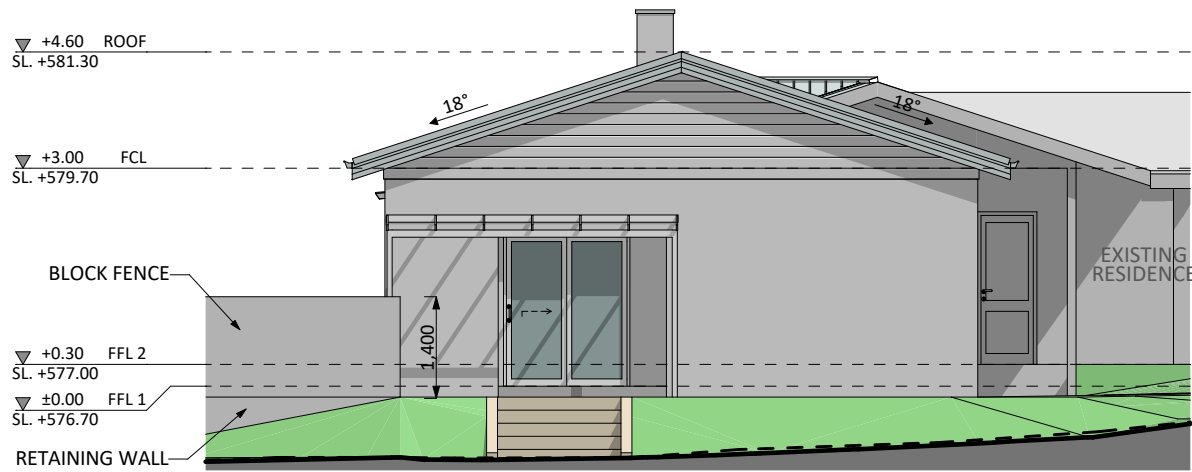

WEST ELEVATION

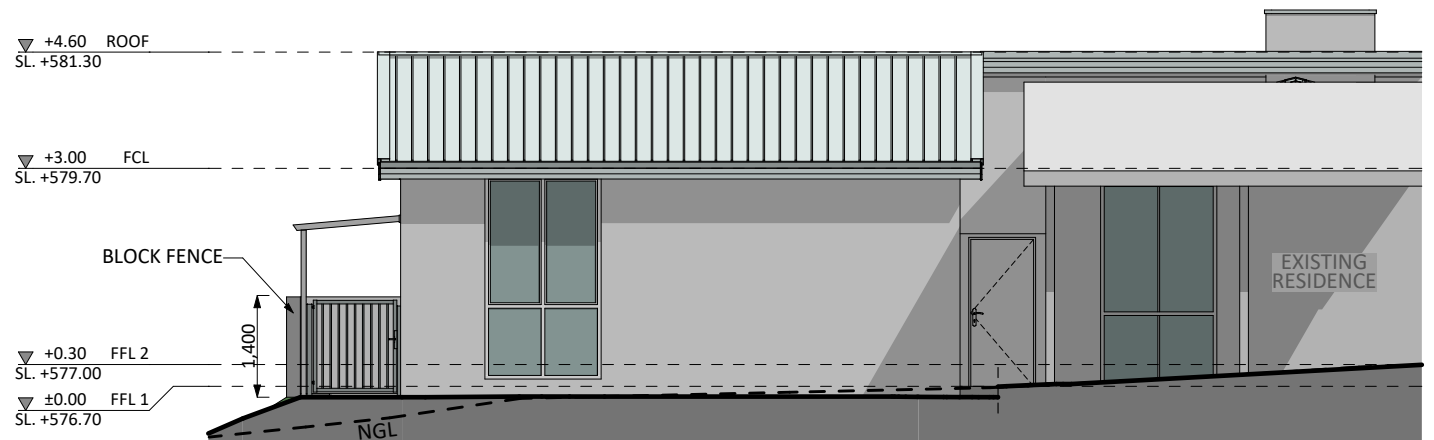

SOUTH ELEVATION