

▽ NORTH-EAST ELEVATION

450 5,860 450
160 90 5,680 90 160

LOUVRE SUNHOOD

ASW
18 - 45

BEDROOM

820
CSD

WIR

ENSUITE

AAW
6 - 9

STAIRS
16 x 171.9/340 mm

SHOWER

AAW
21 - 6

△ SOUTH-EAST ELEVATION

ROOF OF EXISTING RESIDENCE

△ NORTH-WEST ELEVATION

450 2,890 5,900
160 90 90 1,750 90 900 90 450

160 450 2,890 90 5,900 90 2,740 90 450


ROOF OF EXISTING RESIDENCE

90 900 90 3,000 90 1,600 90
90 3,990 90 1,600 90
450 5,860 450


△ SOUTH-WEST ELEVATION

FIXED
PRICE
EXTENSIONS

NORTH-EAST ELEVATION

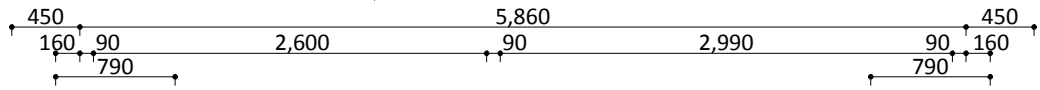



NORTH-WEST ELEVATION

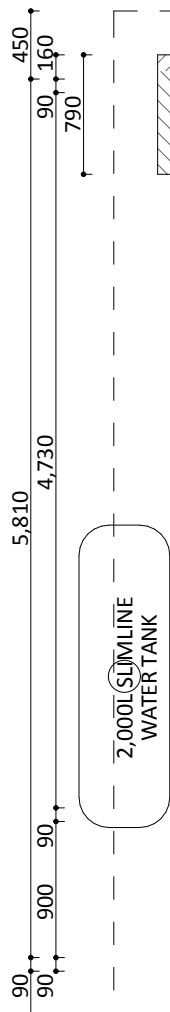

SOUTH-EAST ELEVATION



SOUTH-WEST ELEVATION

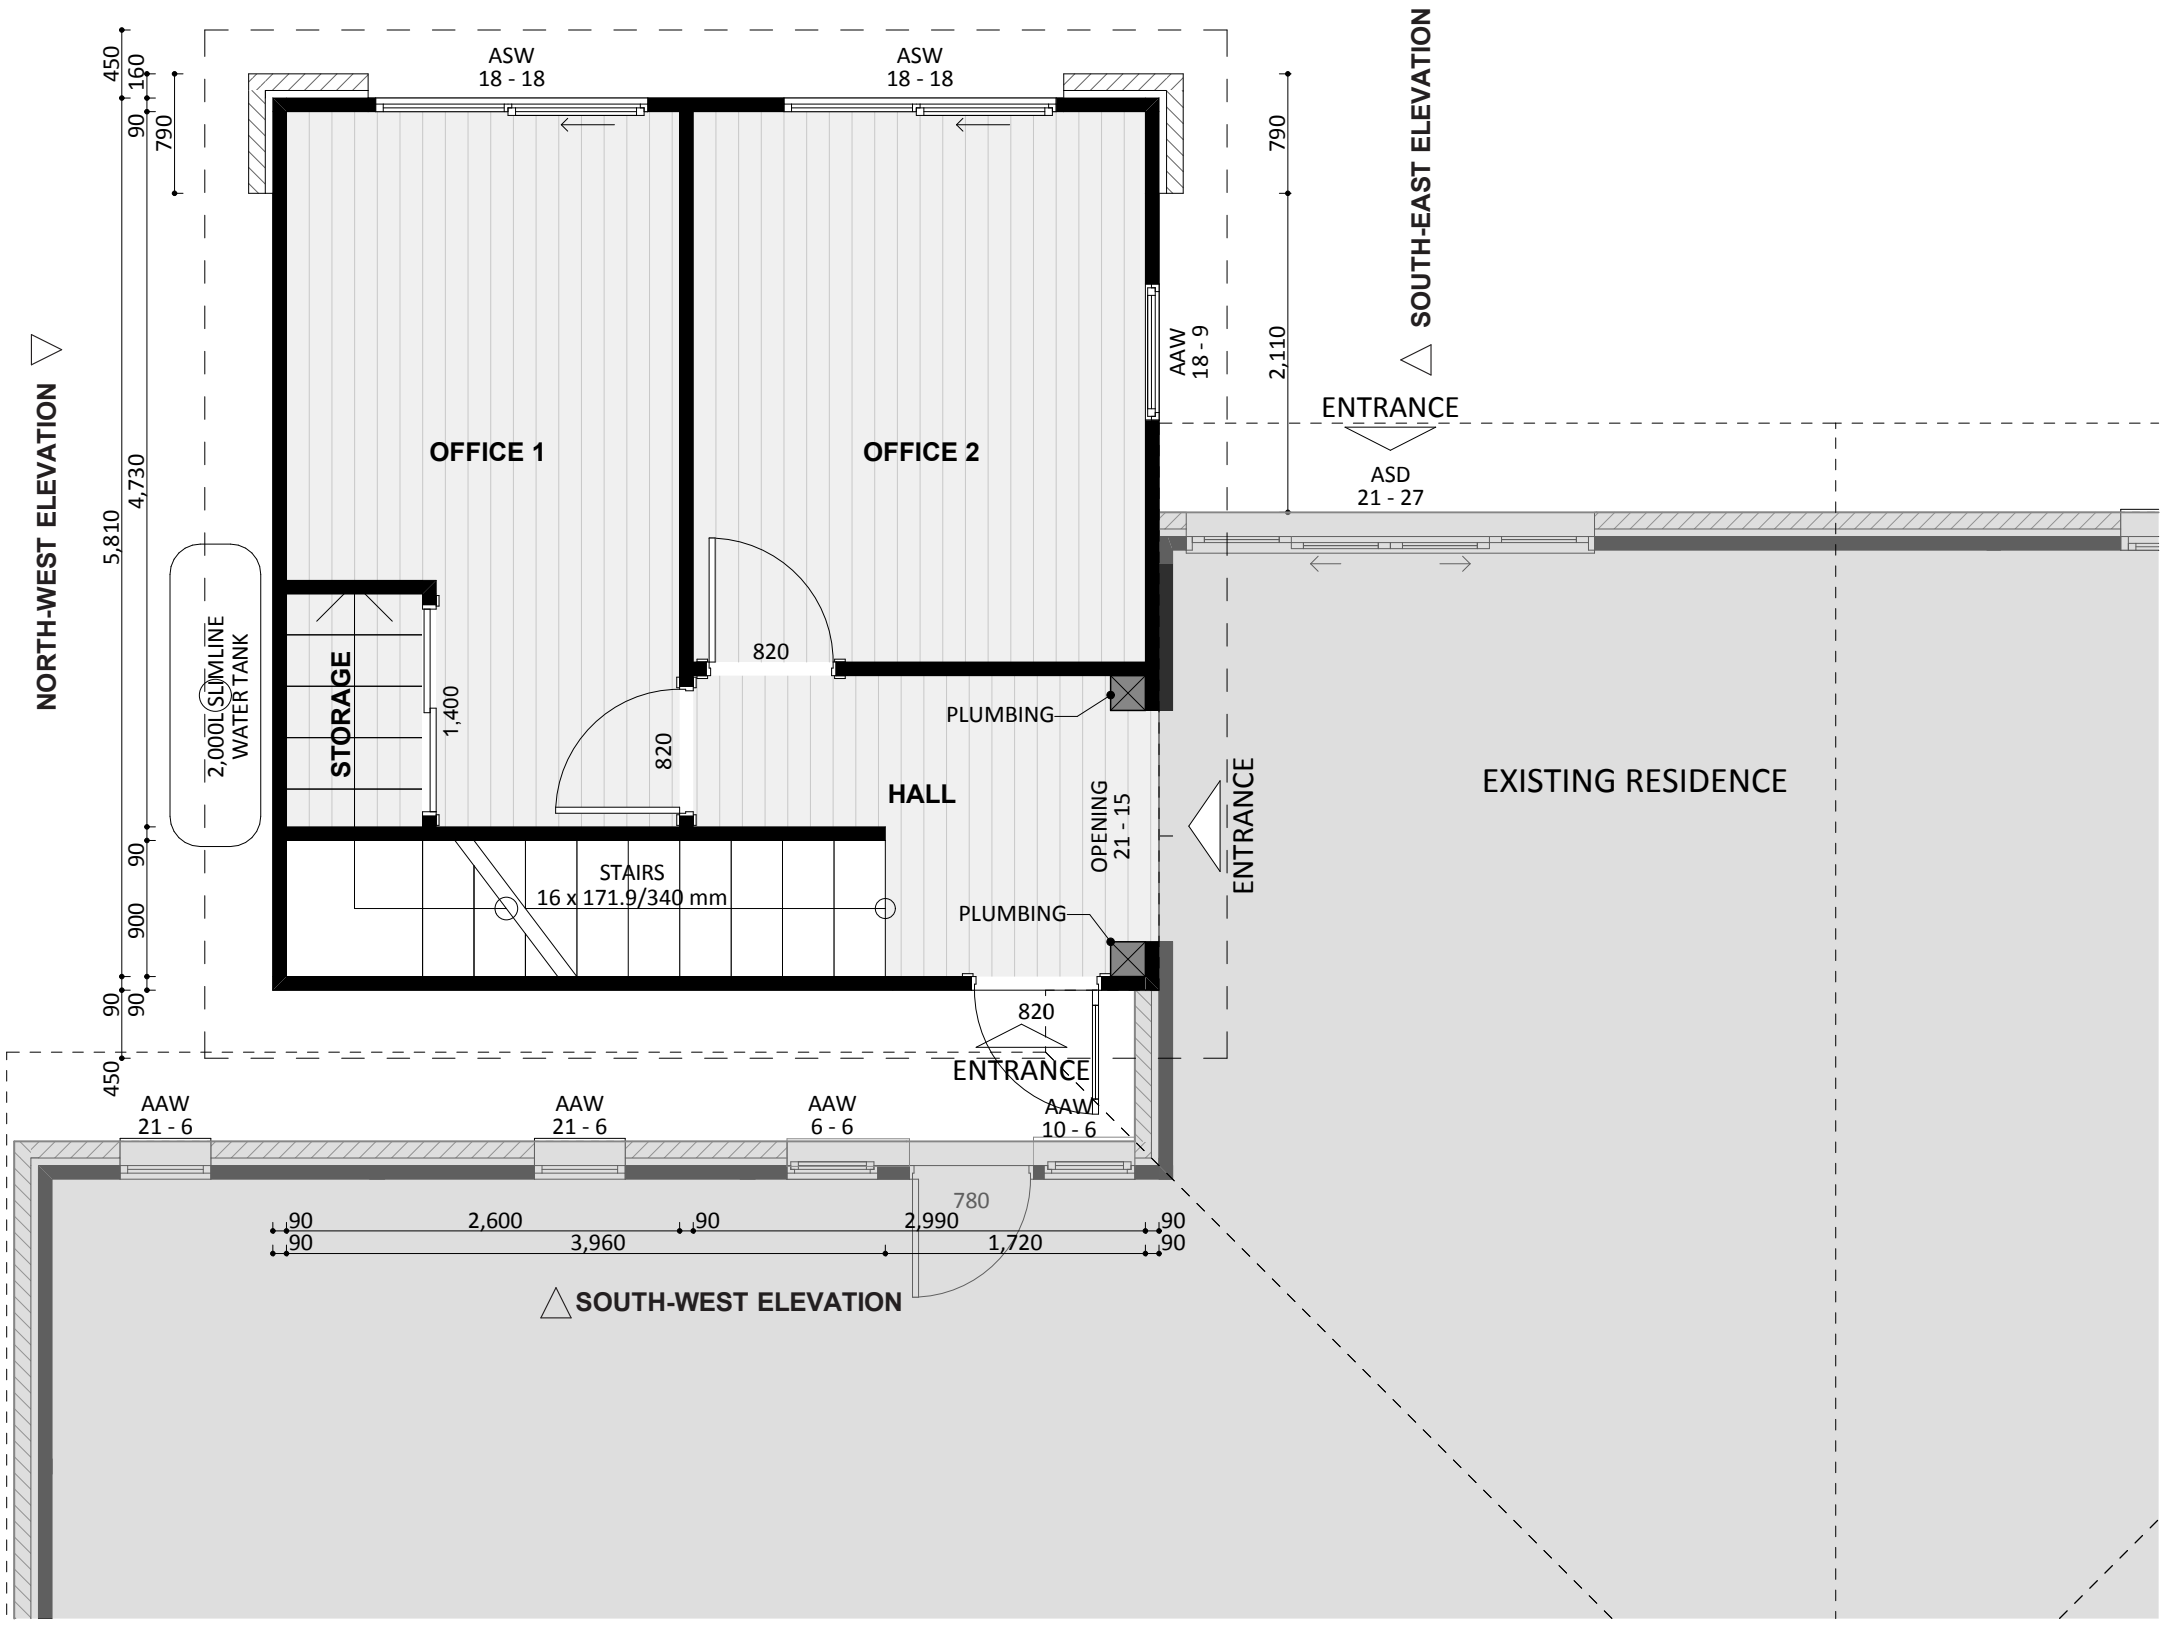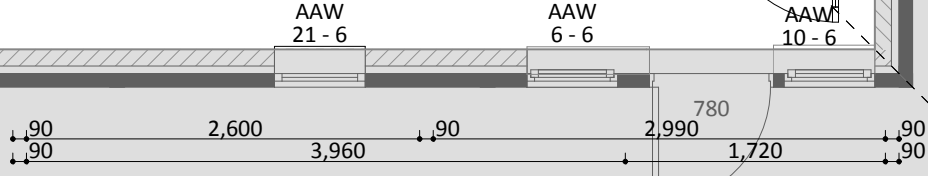

FIXED
PRICE
EXTENSIONS