




SOUTH ELEVATION 01

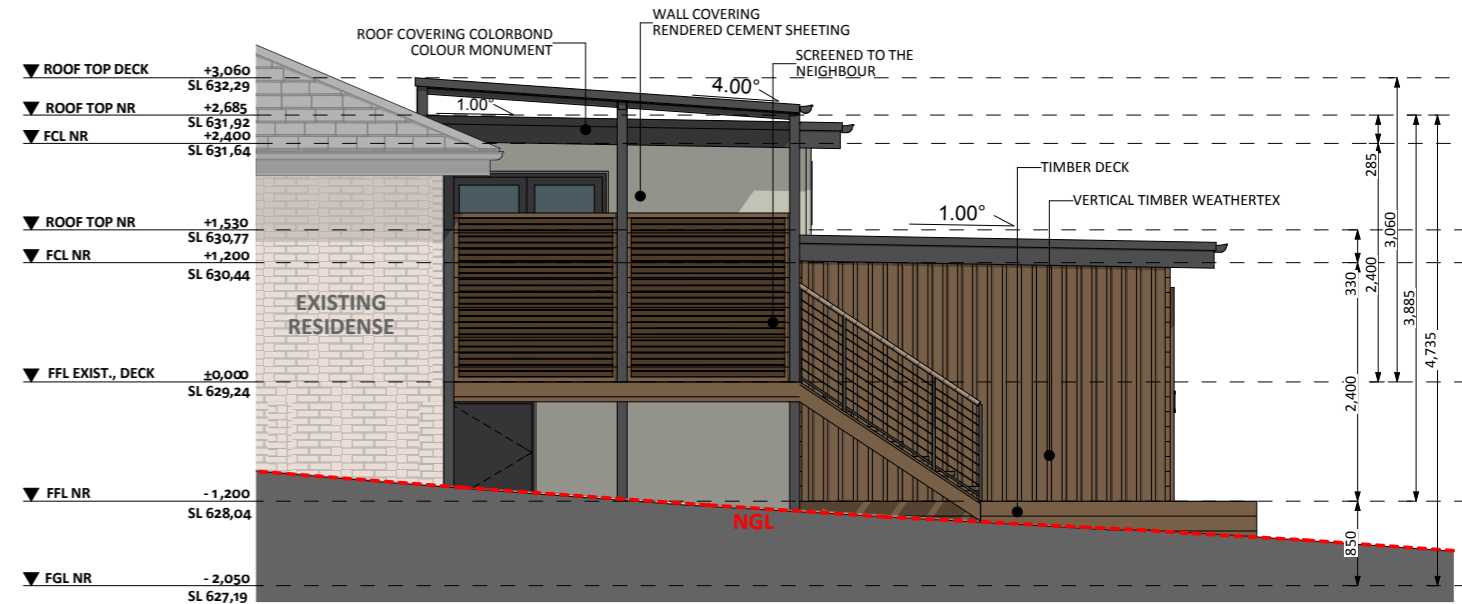

WEST ELEVATION 02

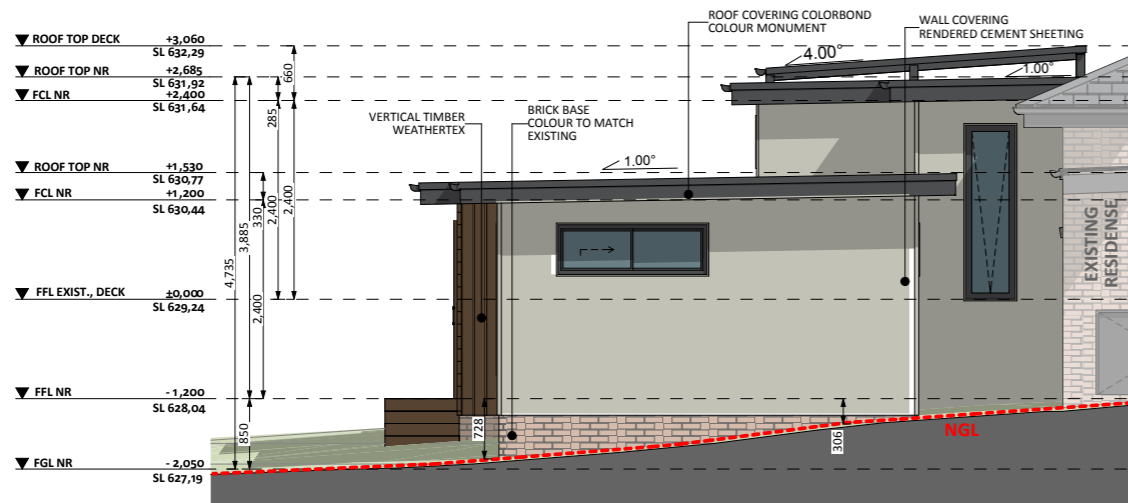

EAST ELEVATION 03

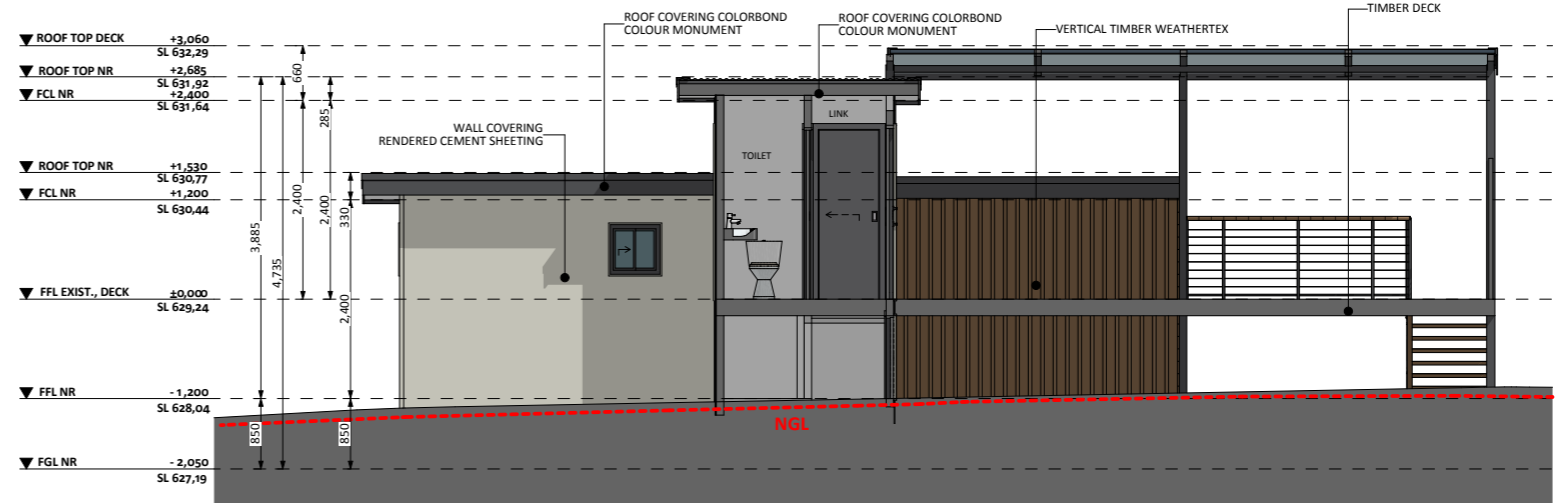

NORTH ELEVATION 04