

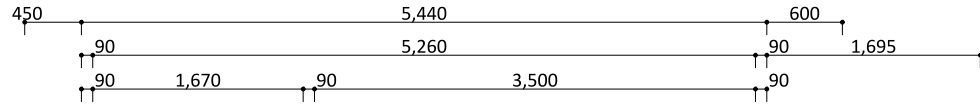


NORTH-WEST ELEVATION

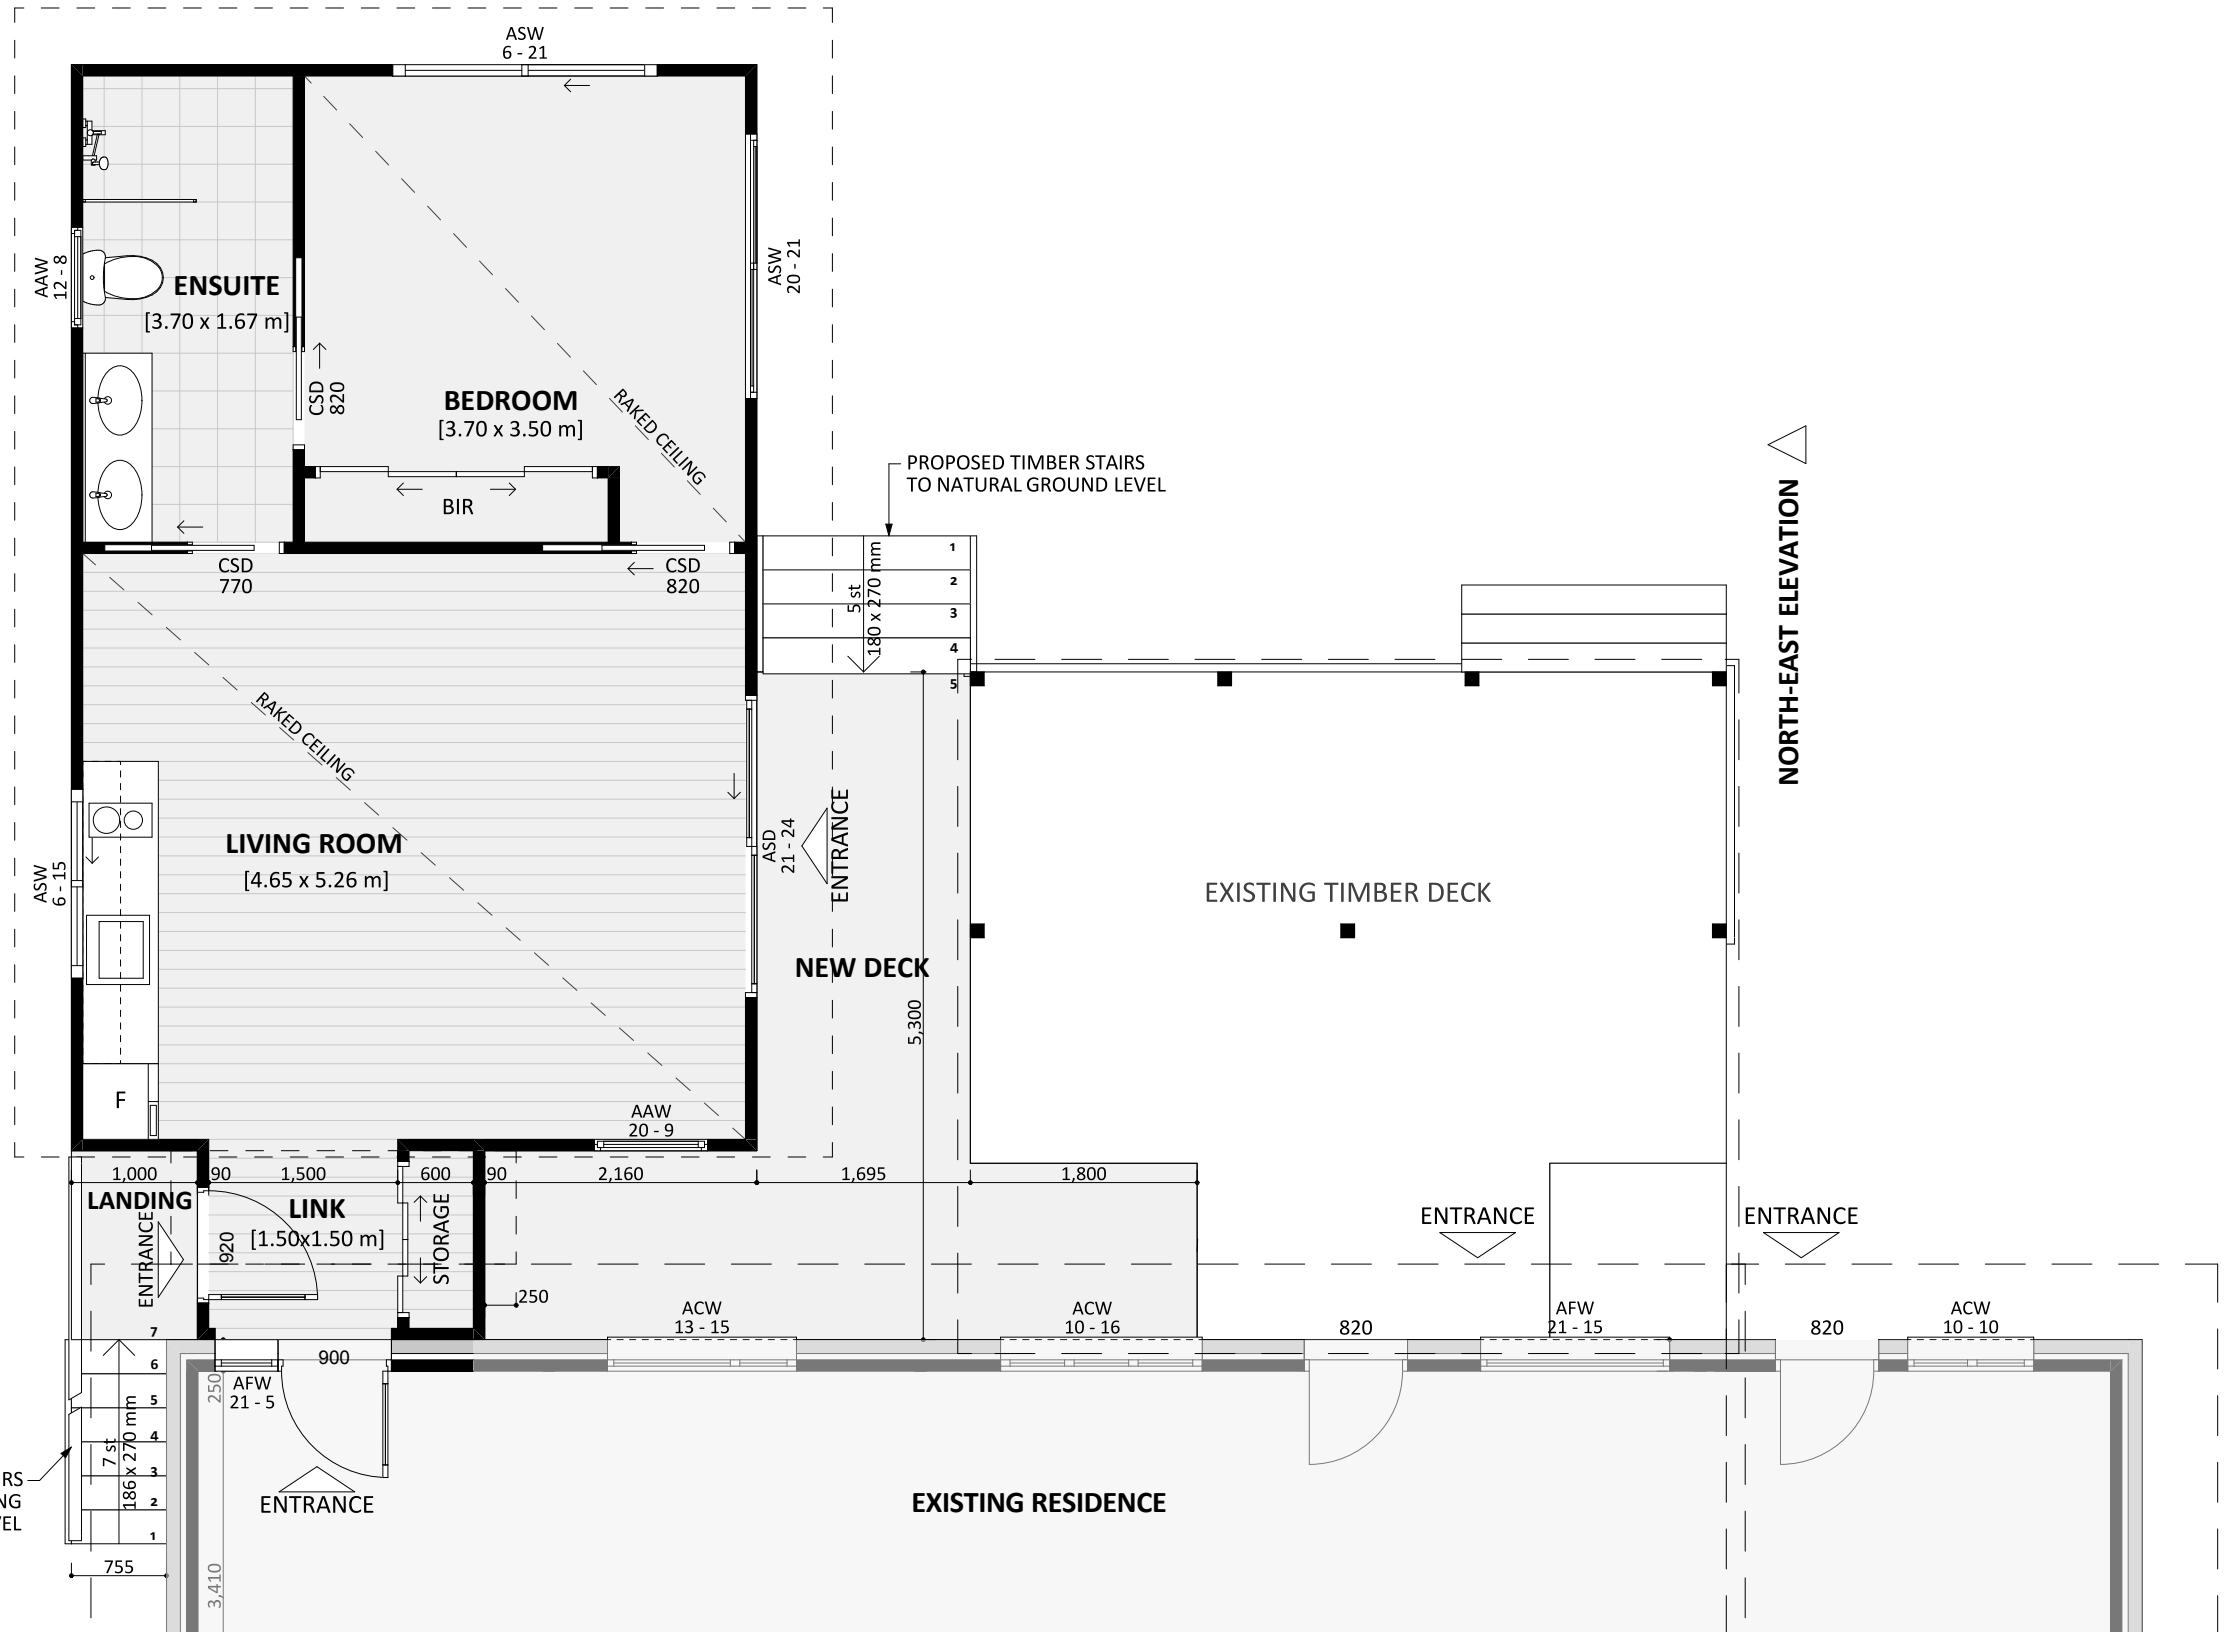

SOUTH-WEST ELEVATION

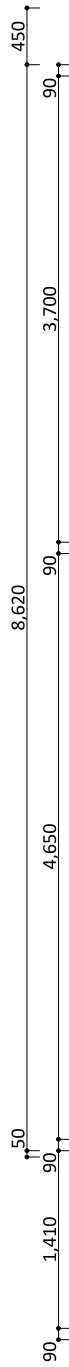

NORTH-EAST ELEVATION

SOUTH - EAST ELEVATION