

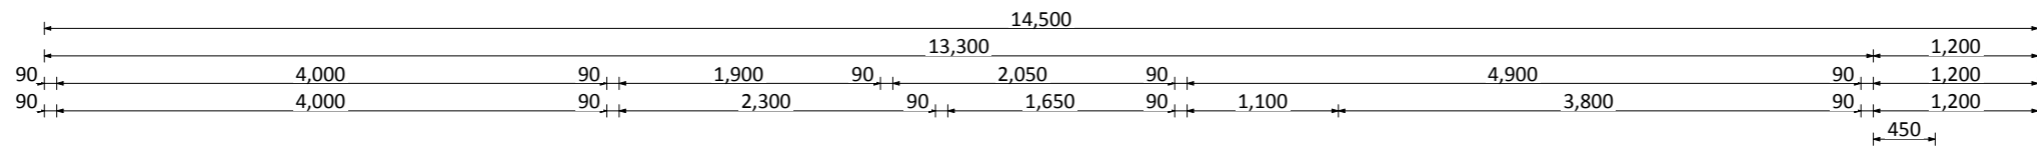



ELEVATION 04

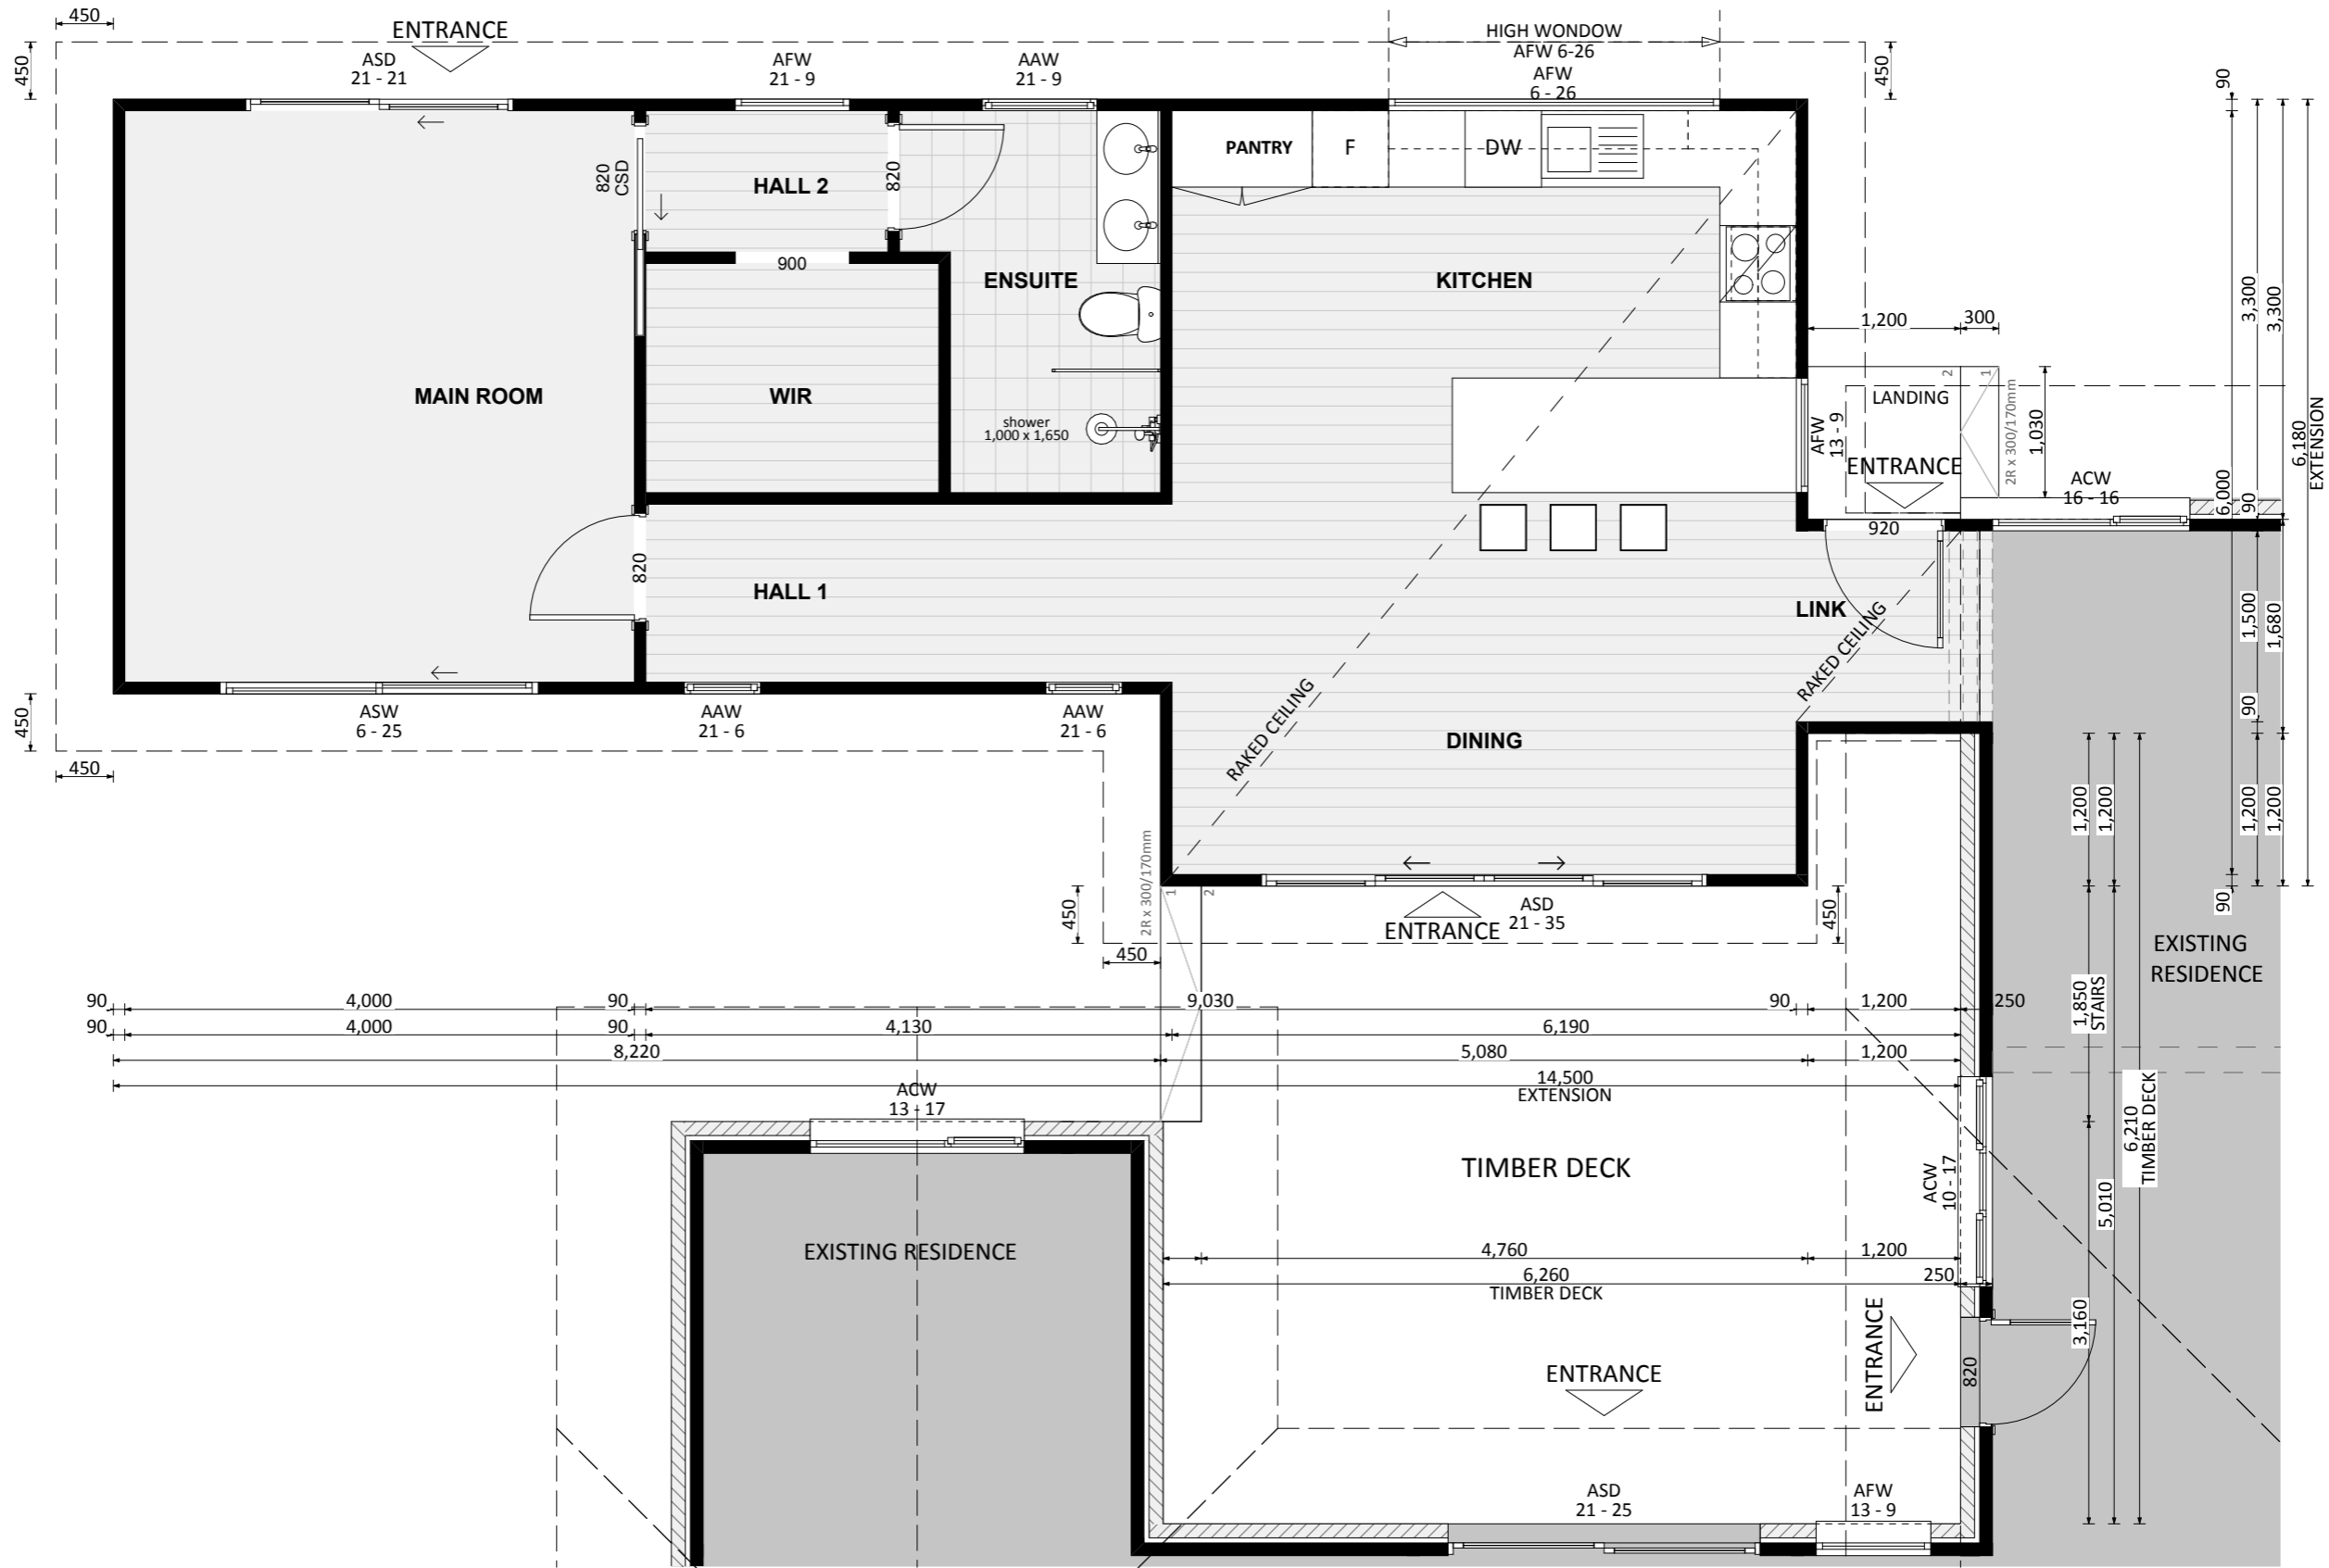

ELEVATION 03

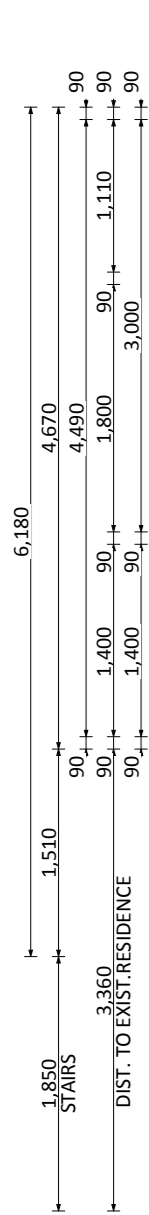

ELEVATION 02

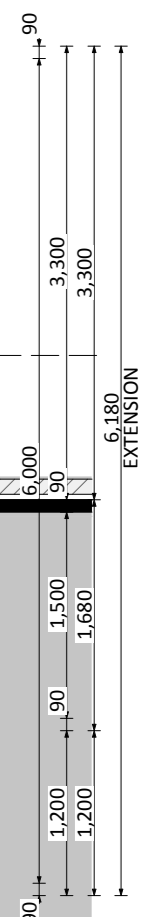

ELEVATION 01