



NORTH ELEVATION

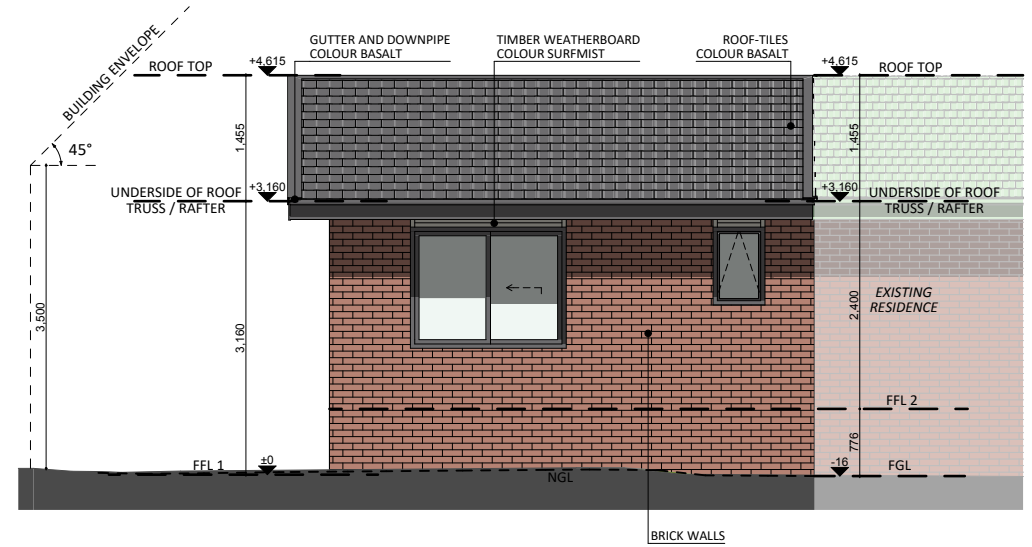

SOUTH ELEVATION

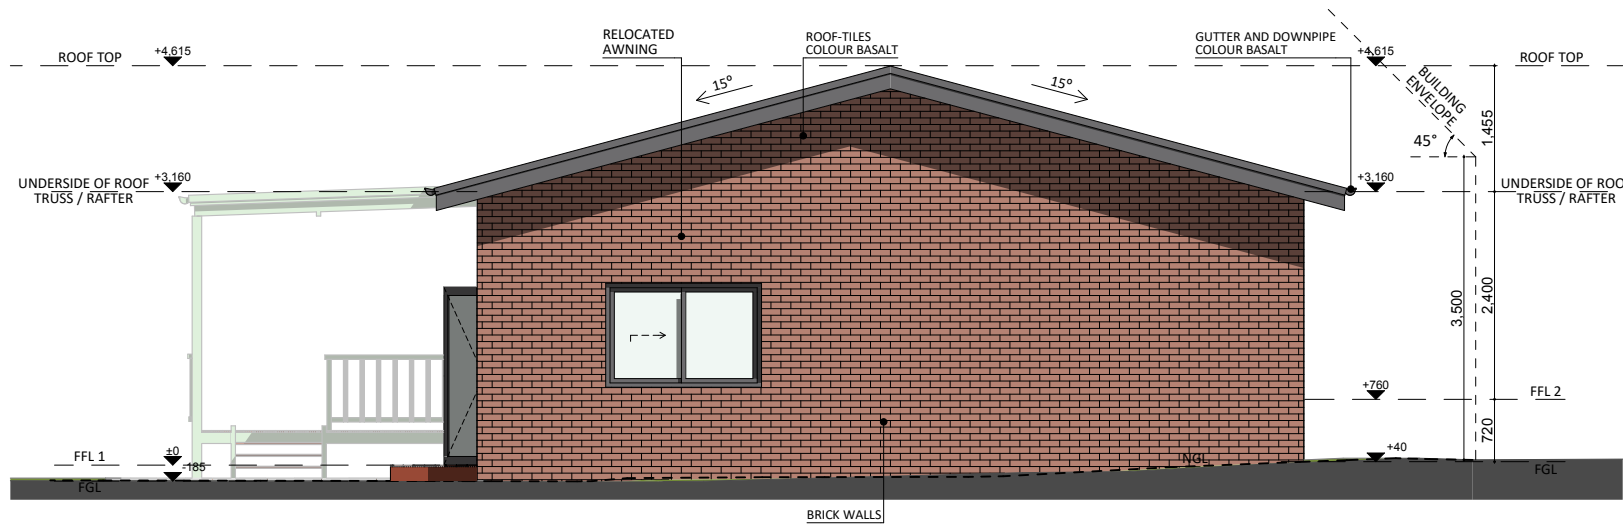

WEST ELEVATION