



ELEVATION 01

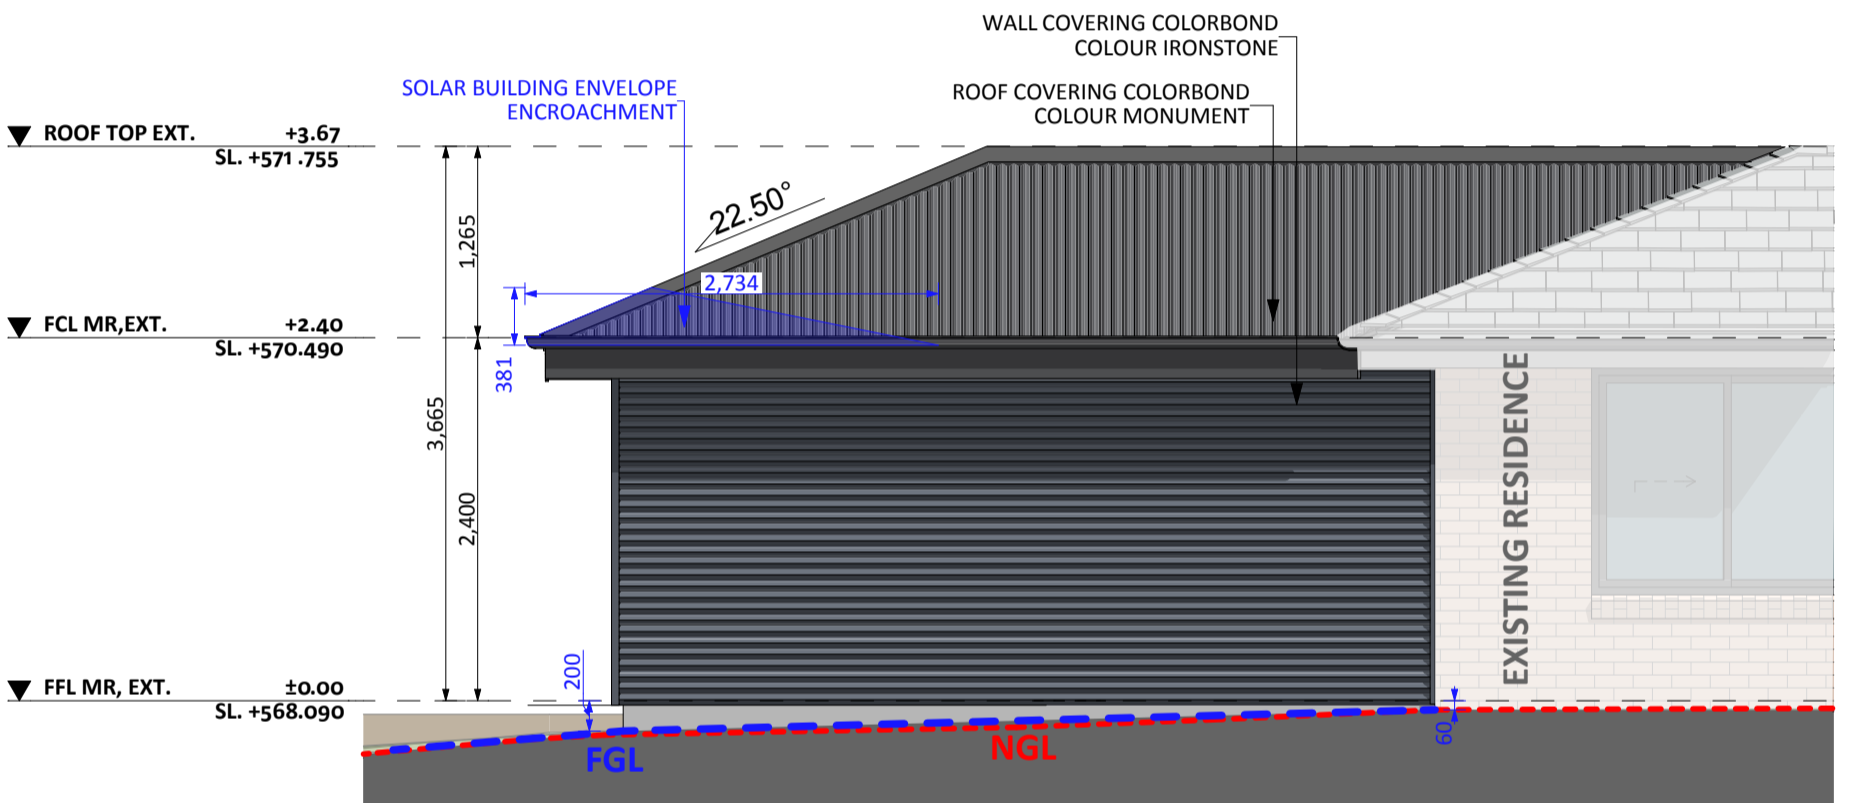

ELEVATION 02

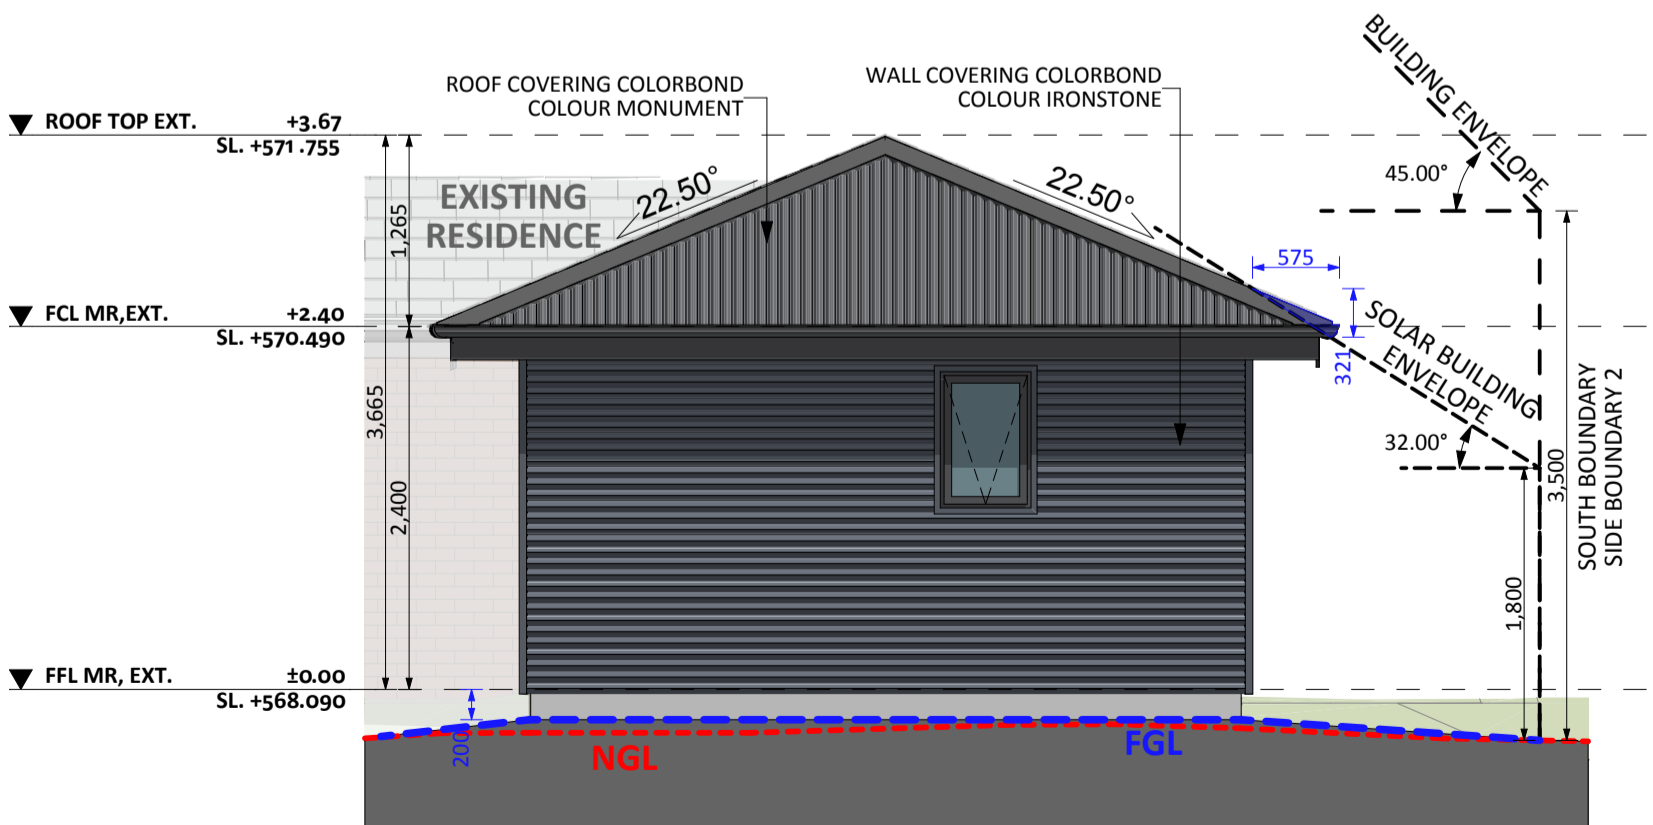

ELEVATION 03