




FPE - NORTH-EAST ELEVATION

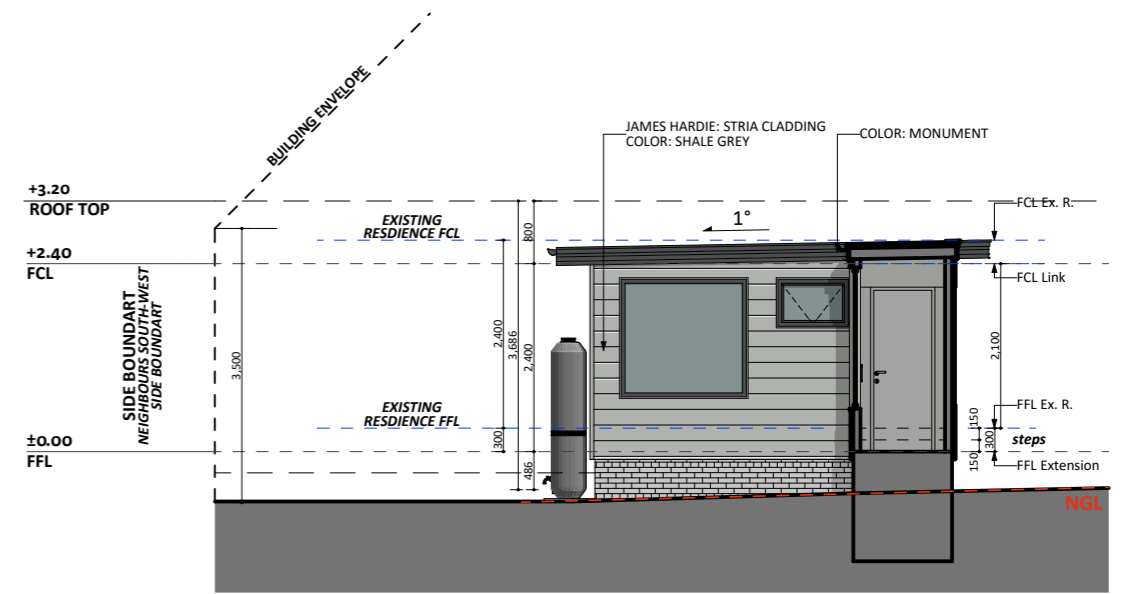

FPE - SOUTH-WEST ELEVATION

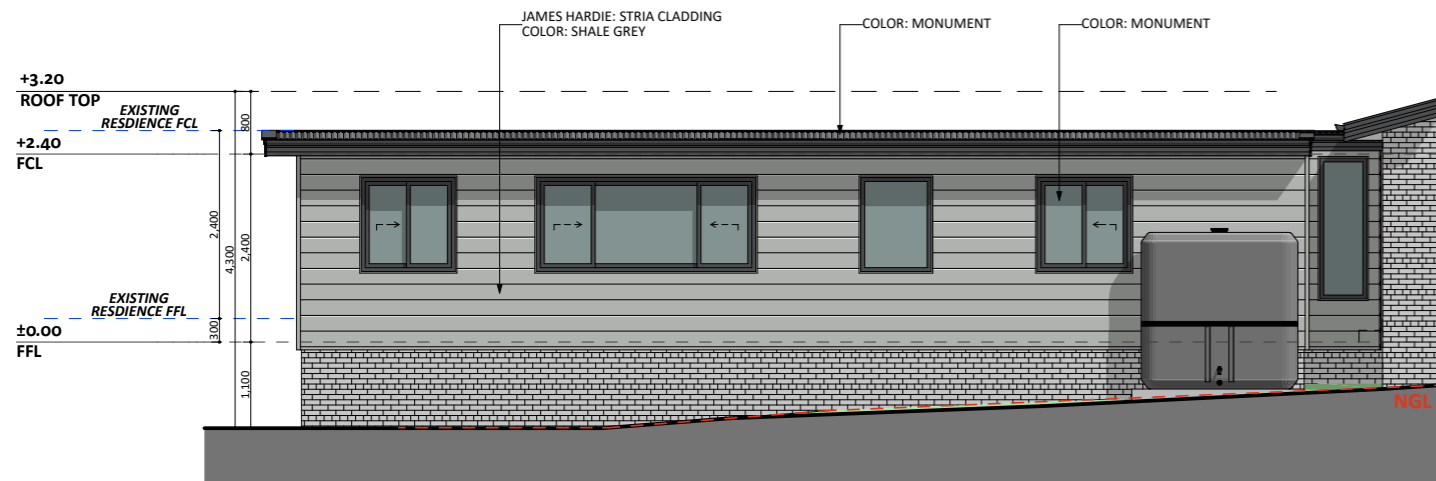

FPE - NORTH-WEST ELEVATION

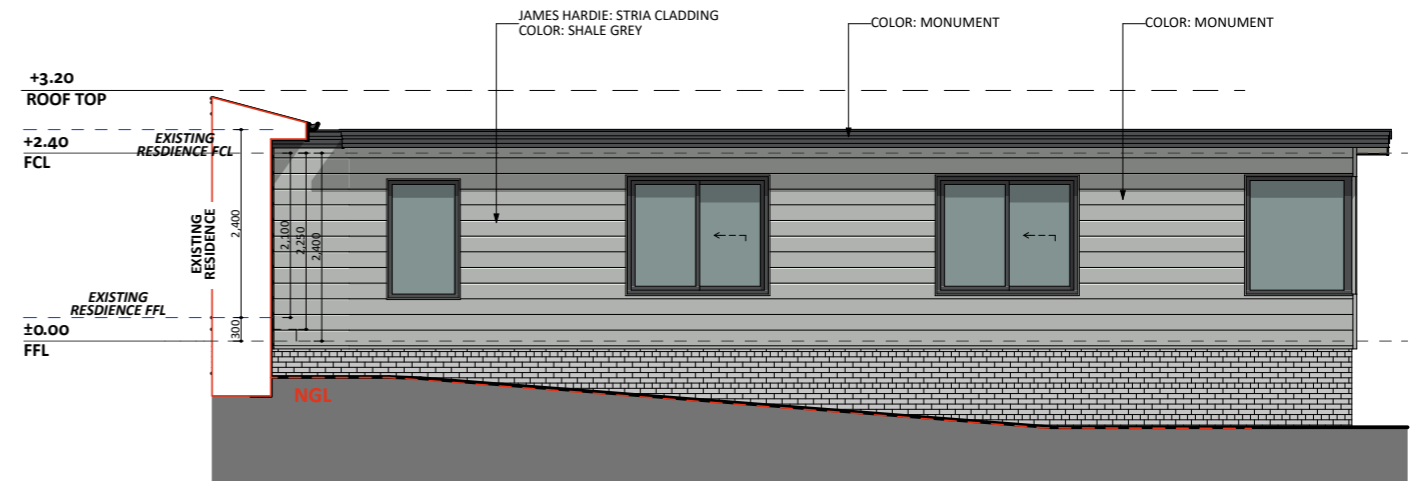

FPE - SOUTH-EAST ELEVATION