


WEST ELEVATION

NORTH ELEVATION

AAW 20-18

EXISTING RESIDENCE

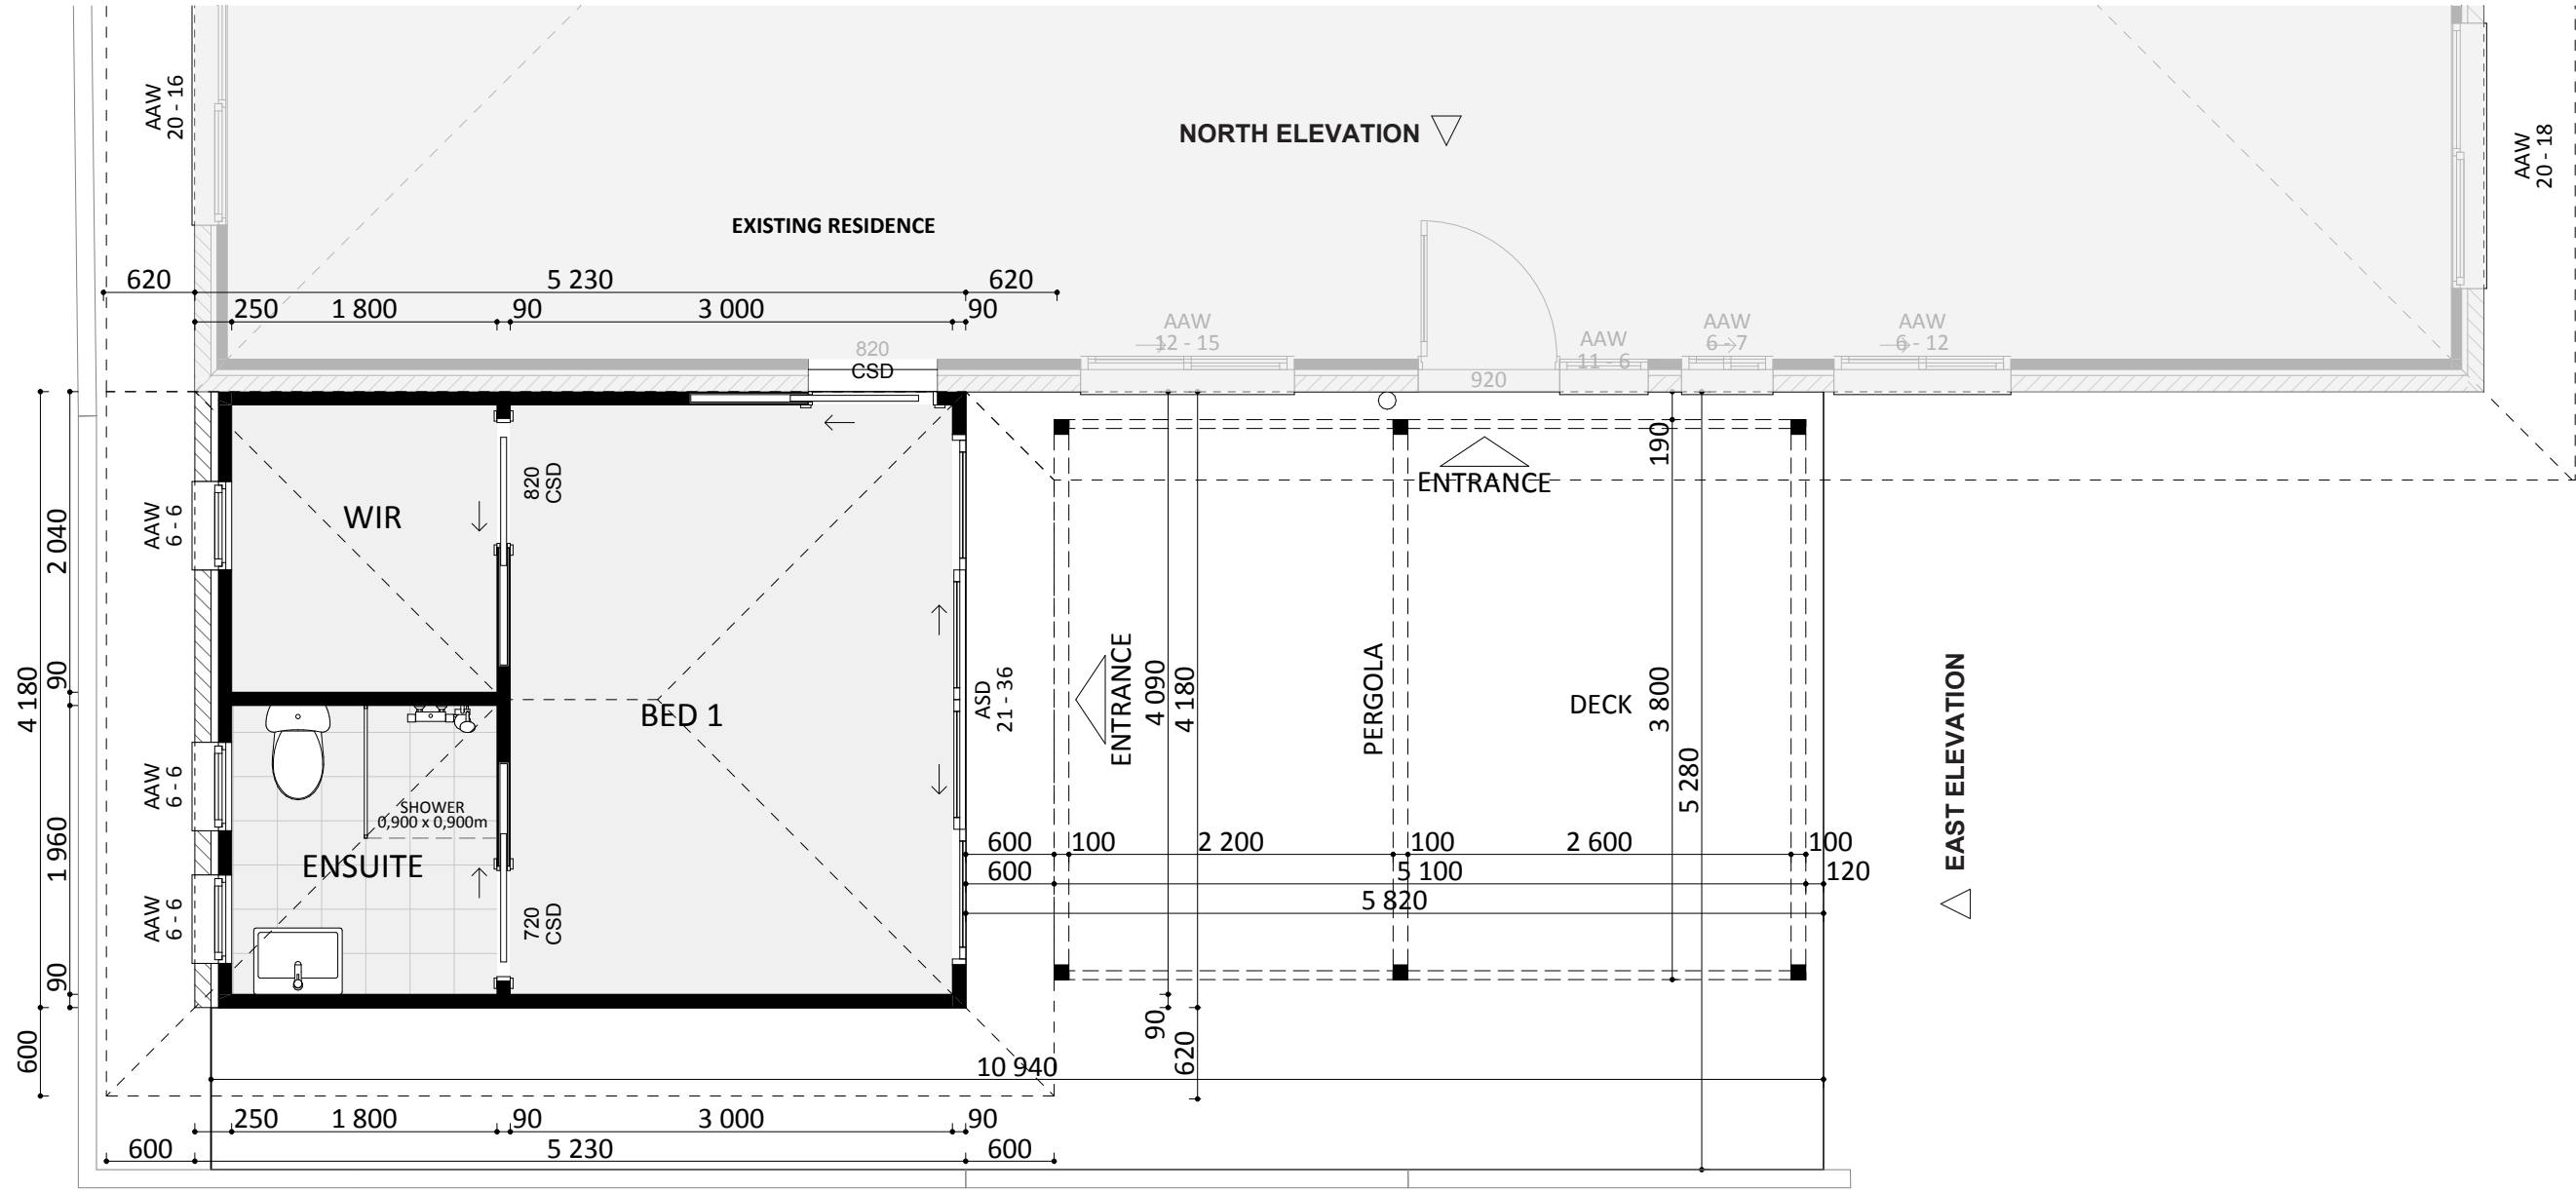

EAST ELEVATION

SOUTH ELEVATION

**FIXED**  
 **PRICE**  
 **EXTENSIONS**