


ELEVATION 03

ELEVATION 02

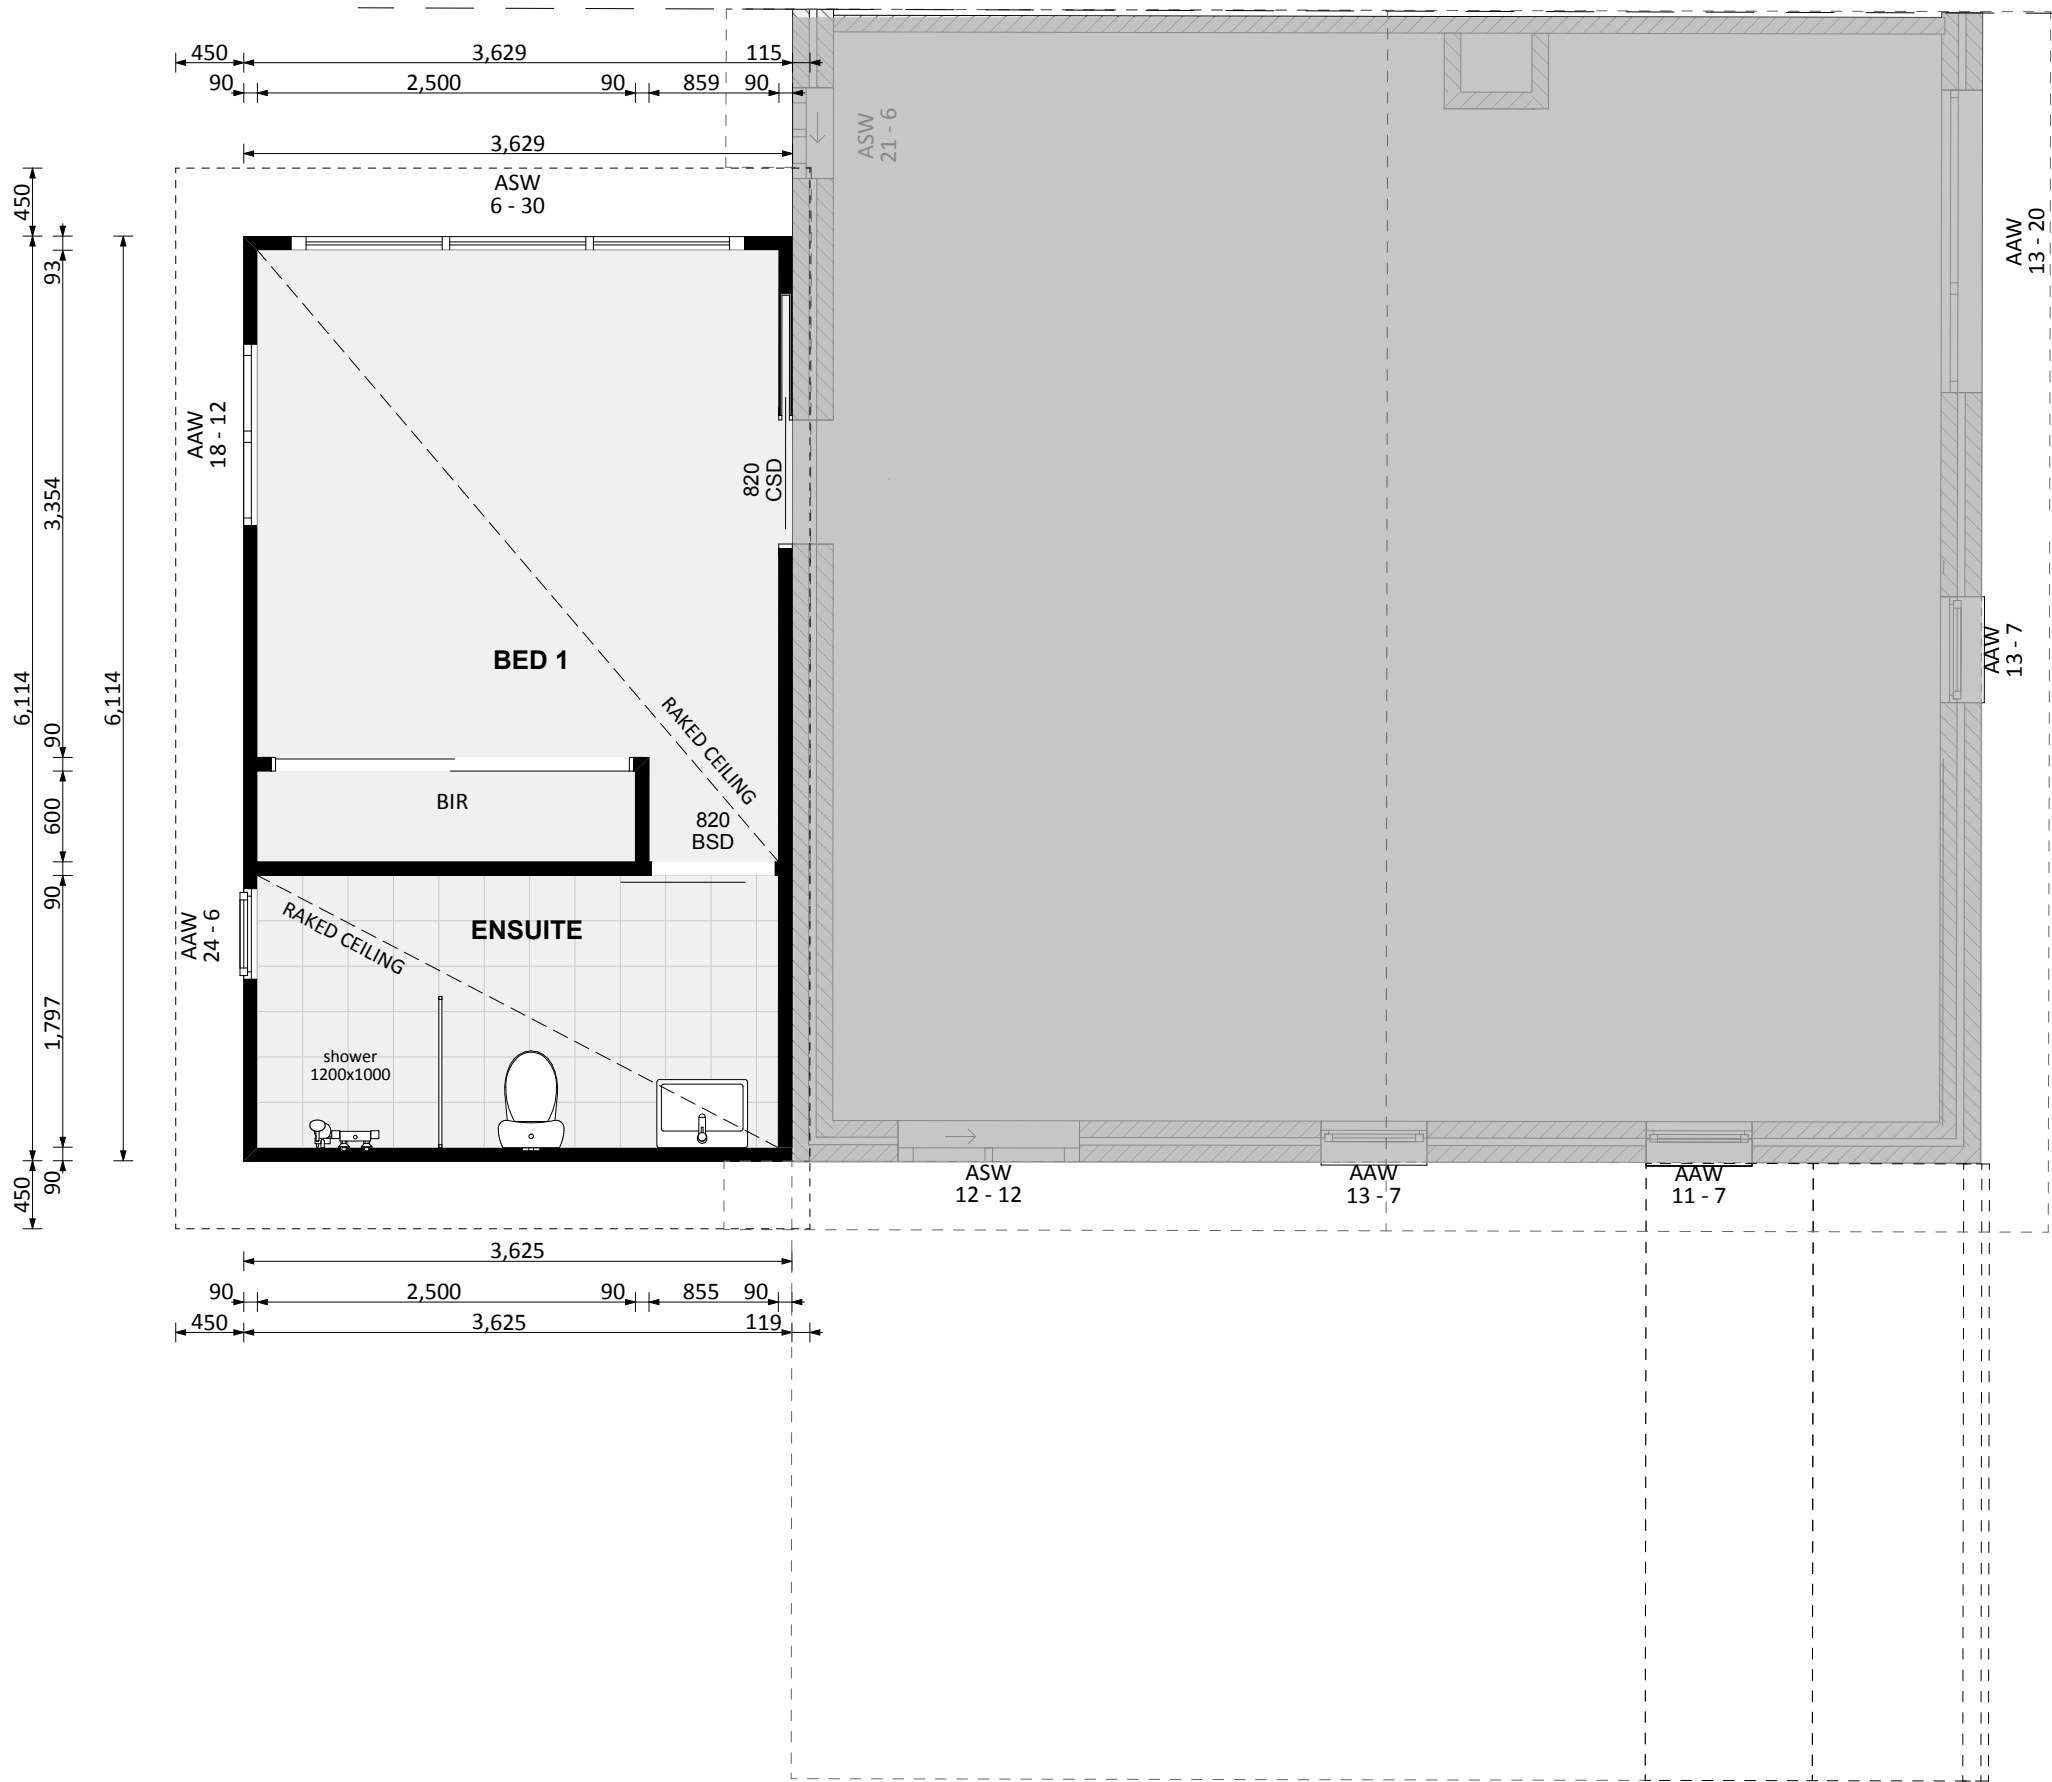

ELEVATION 04

ELEVATION 01

ELEVATION 03

ELEVATION 02

ELEVATION 04

EXTENDED STAIR

EXISTING DECK

EXISTING RESIDENCE

EXTENDED DECK

DECK

EXISTING GARAGE & STORAGE

ENTRANCE

ENTRANCE

ENTRANCE

ENTRANCE

EXISTING STAIRS

ASD 22-20

ASD 22-20

AAW 11-16

AAW 11-7

820

AAW 22-25

AAW 11-7

AAW 11-7  
2R EXISTING

820

25-30  
DOUBLE GARAGE  
ROLLER DOOR

4,079

3,979

1,530

480

100

2,220

1,105

1,115

ELEVATION 01