

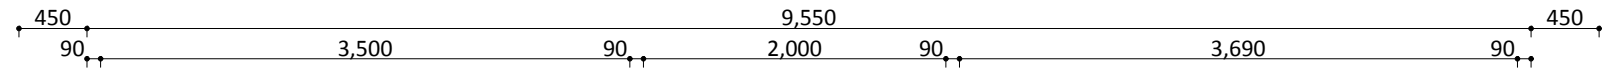
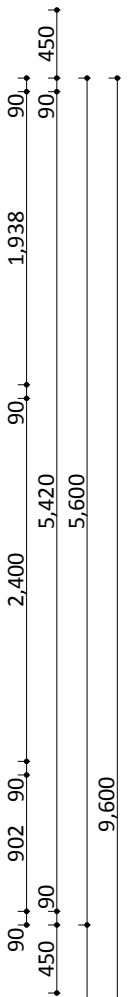


NORTH ELEVATION ▽

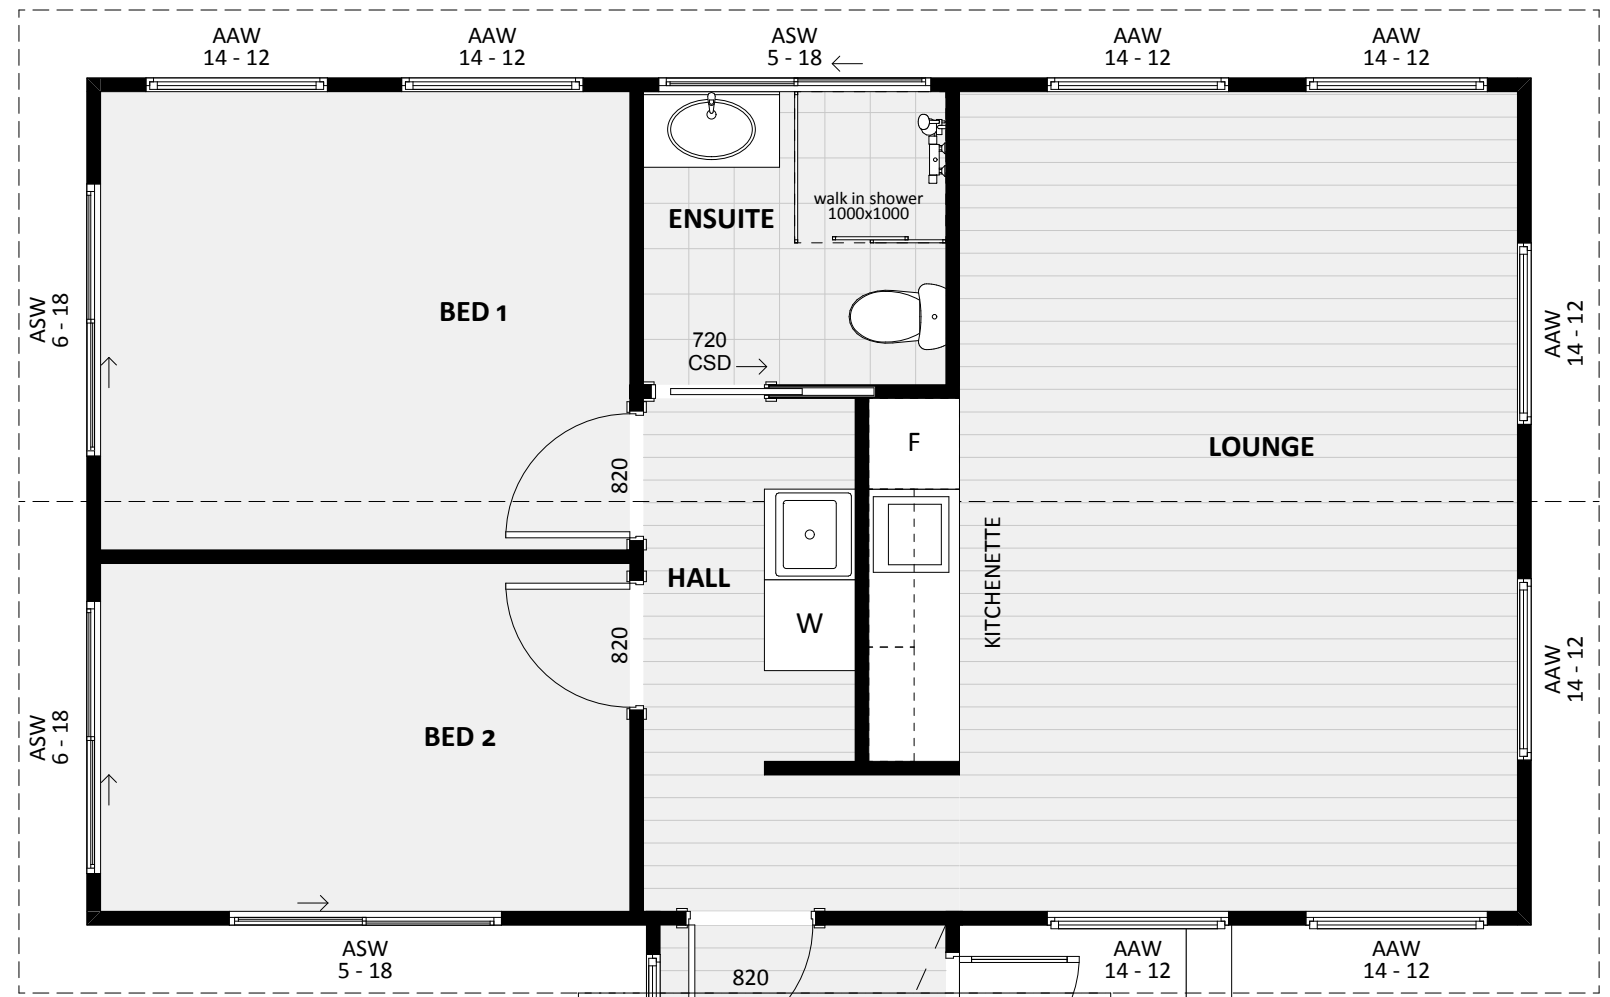


WEST ELEVATION ▽

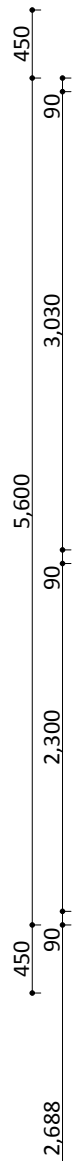

EAST ELEVATION ▽

EXISTING RESIDENCE

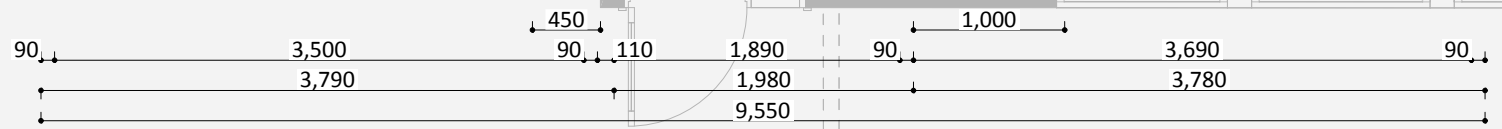

SOUTH ELEVATION ▽