




NORTH ELEV.

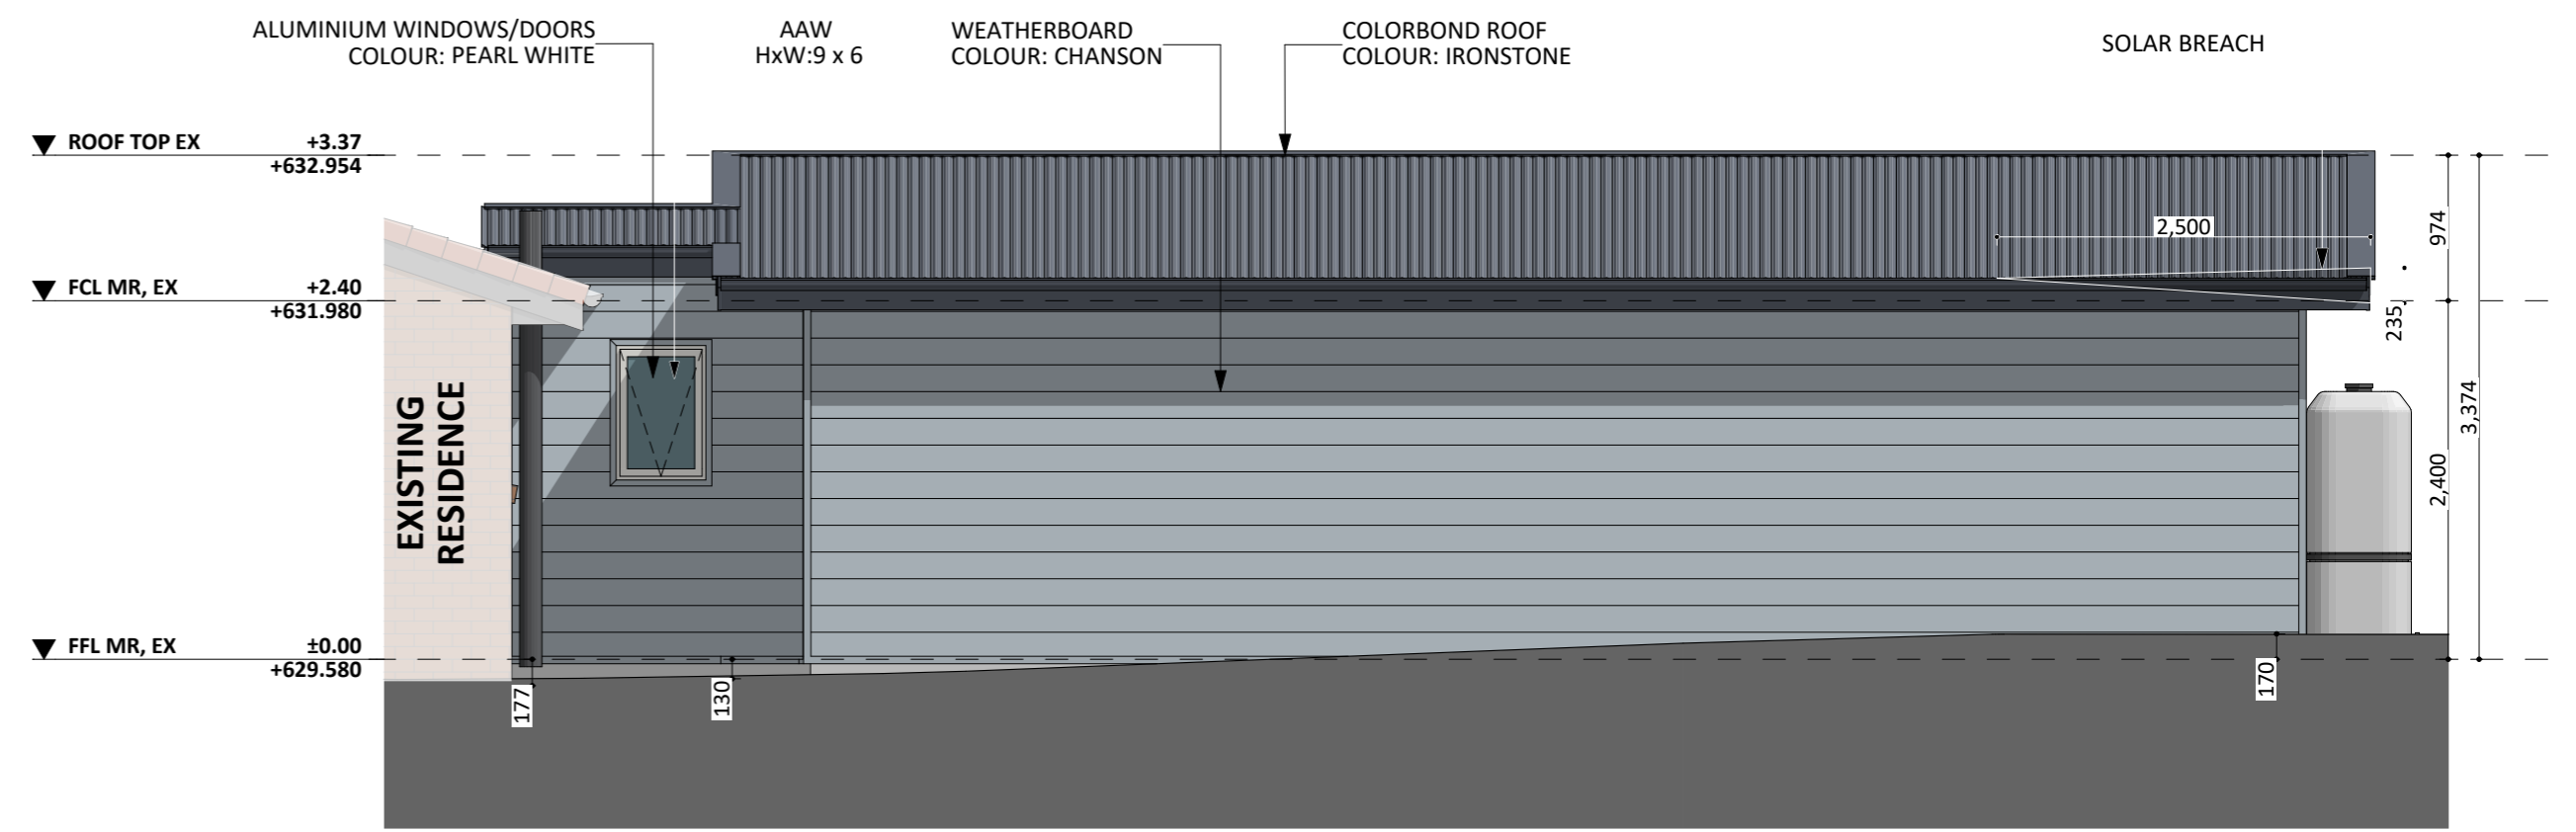

SOUTH ELEV.

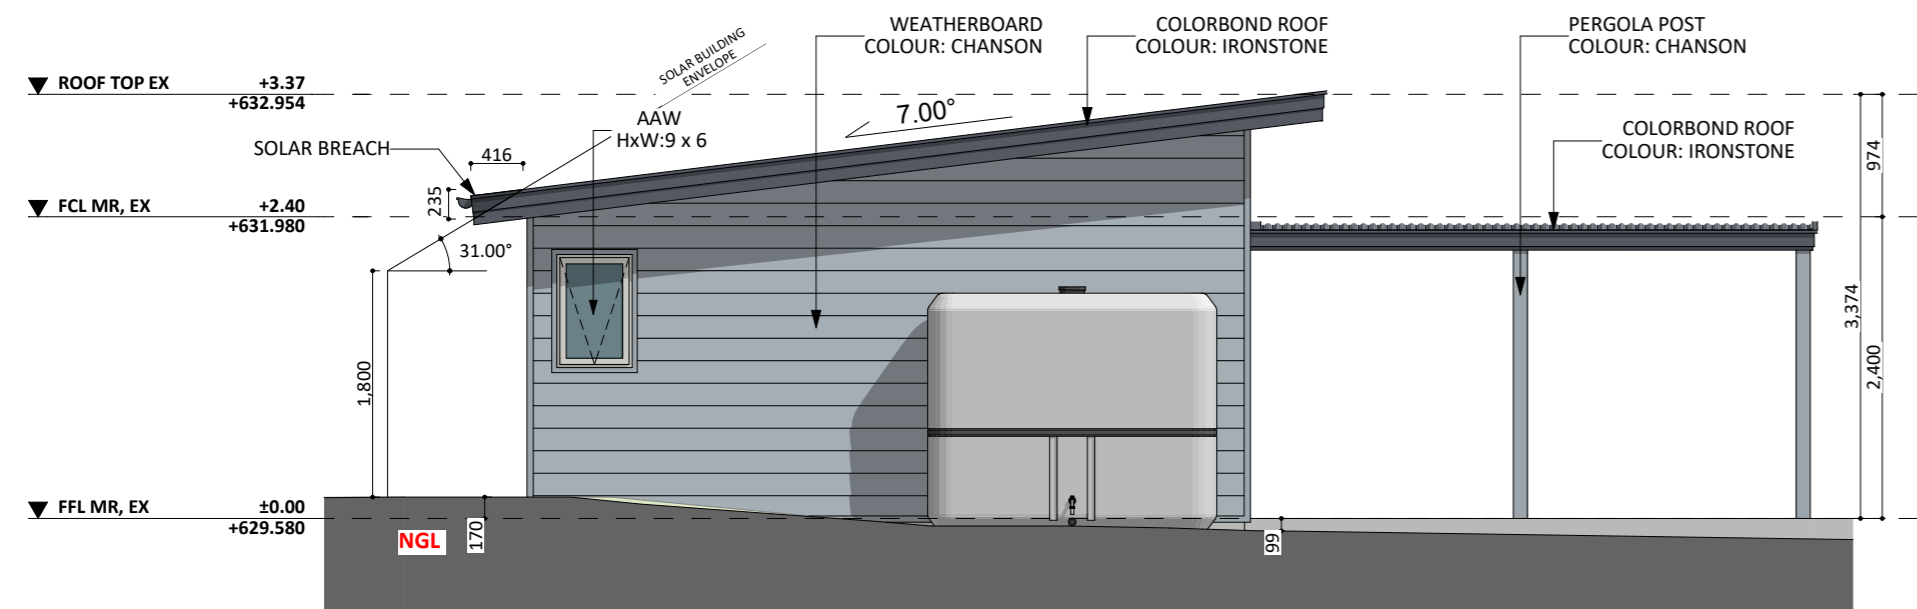

EAST ELEV.

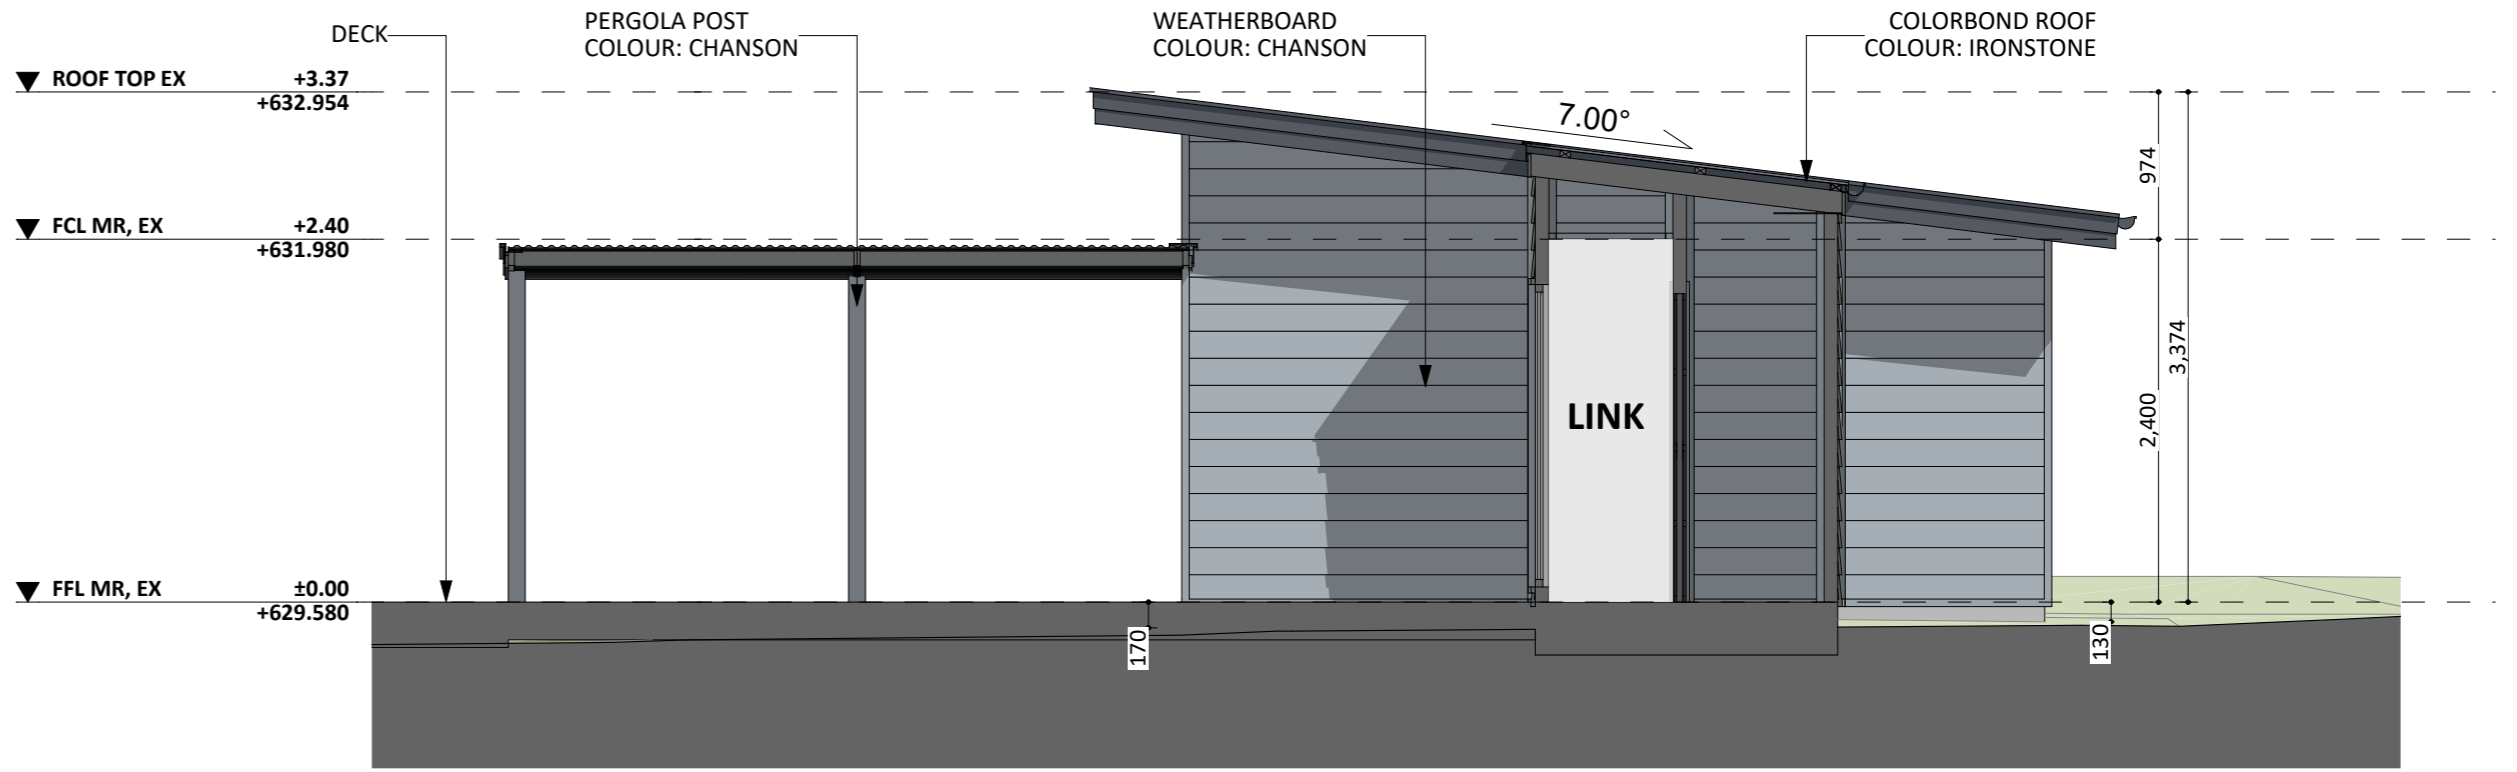

WEST ELEV.