

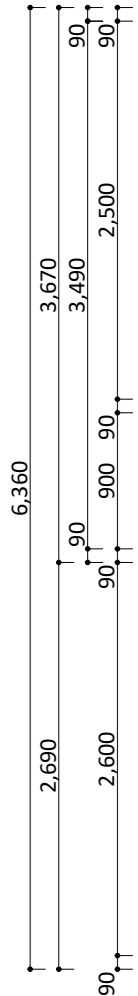



NORTH-WEST ELEVATION

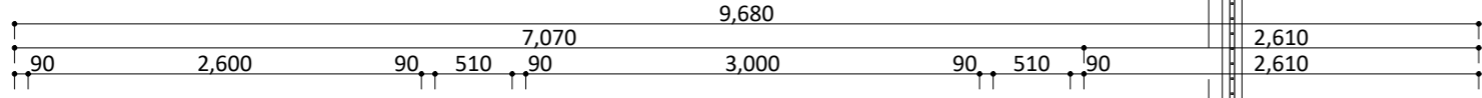

SOUTH-WEST ELEVATION

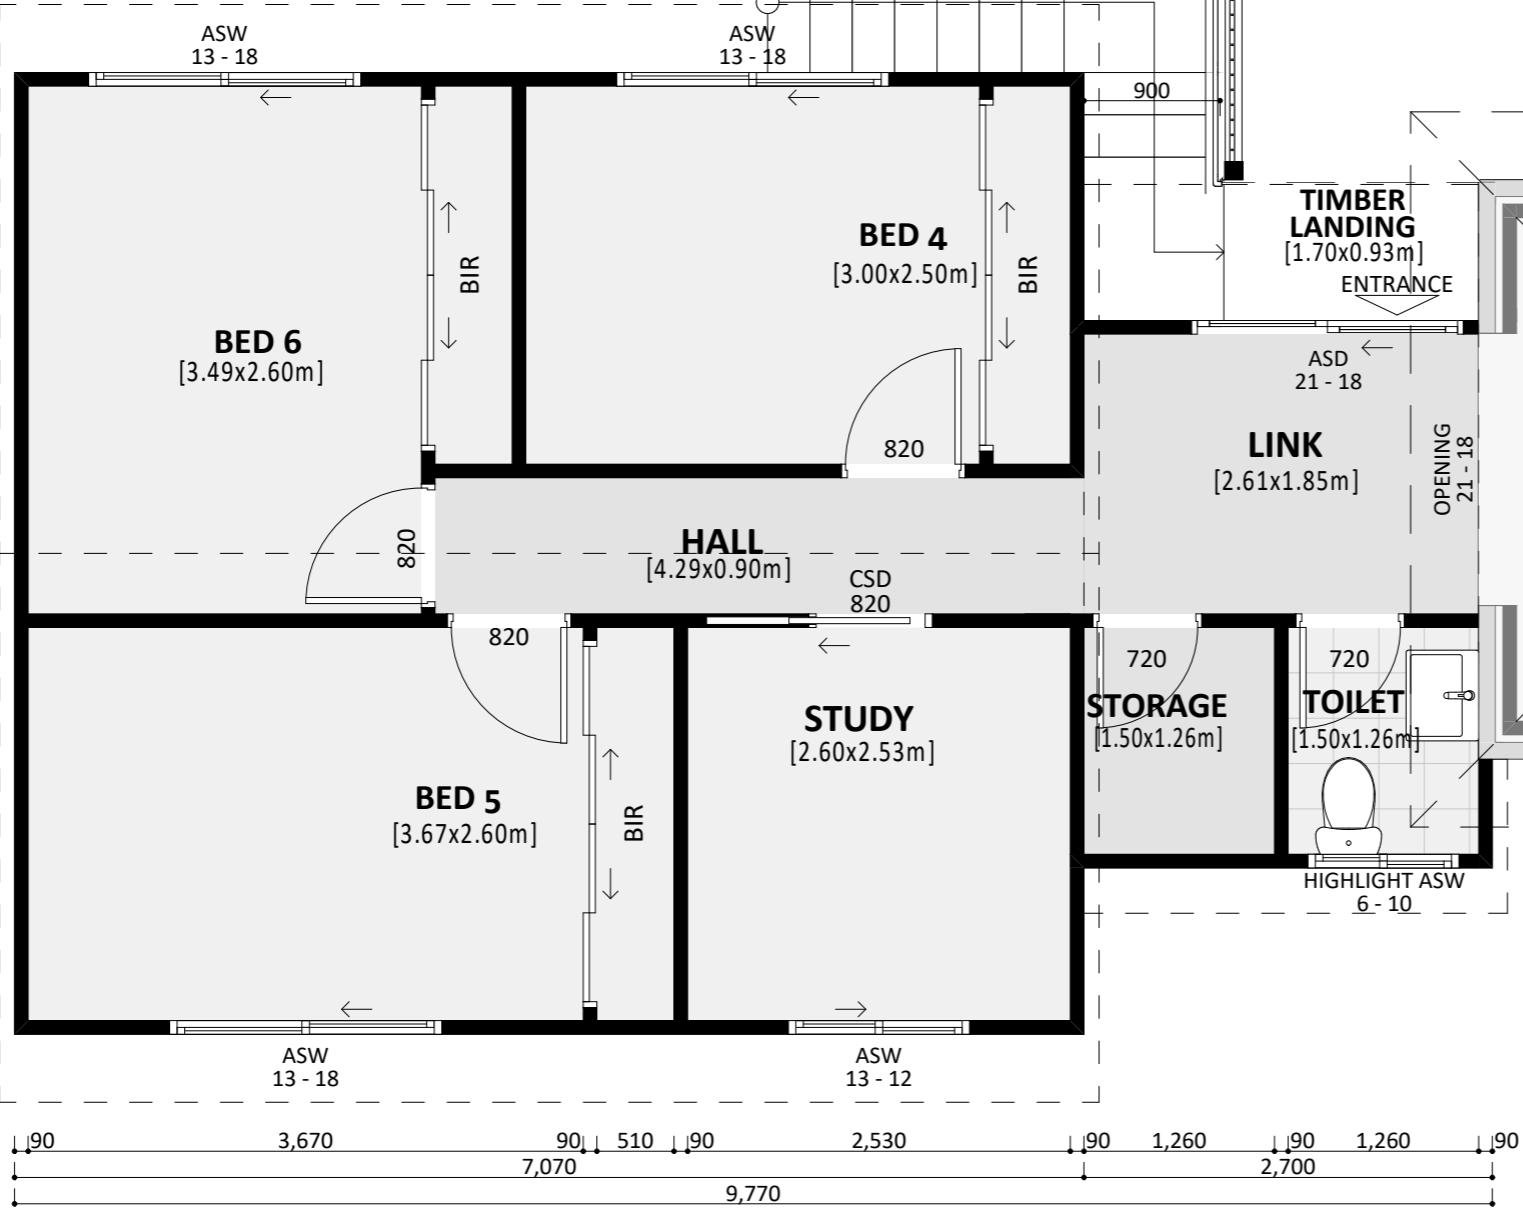

COVERED
TIMBER DECK

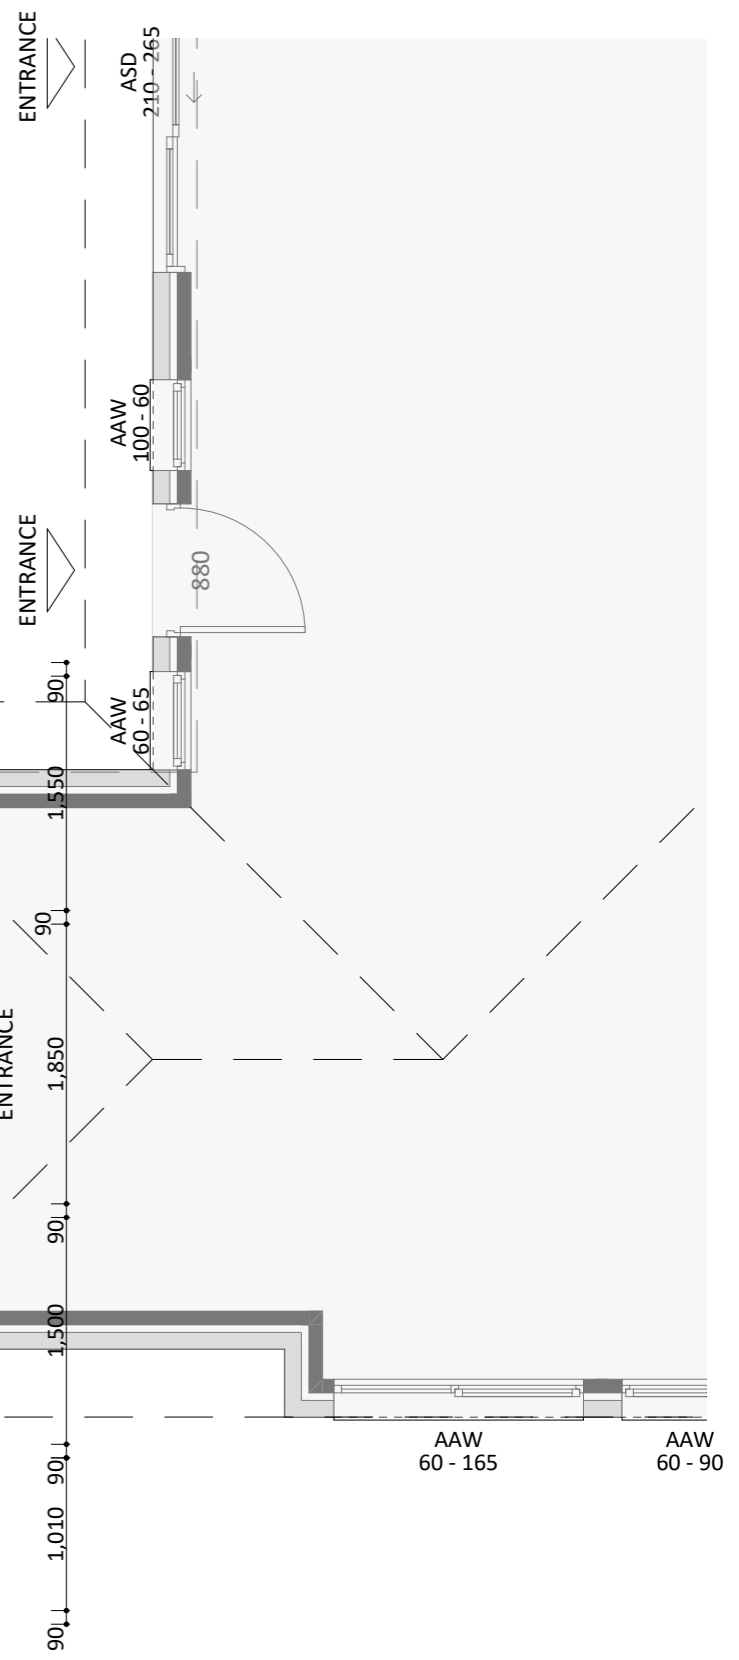

SOUTH-EAST ELEVATION

FIXED
PRICE
EXTENSIONS