




NORTH-EAST ELEV. - EXT

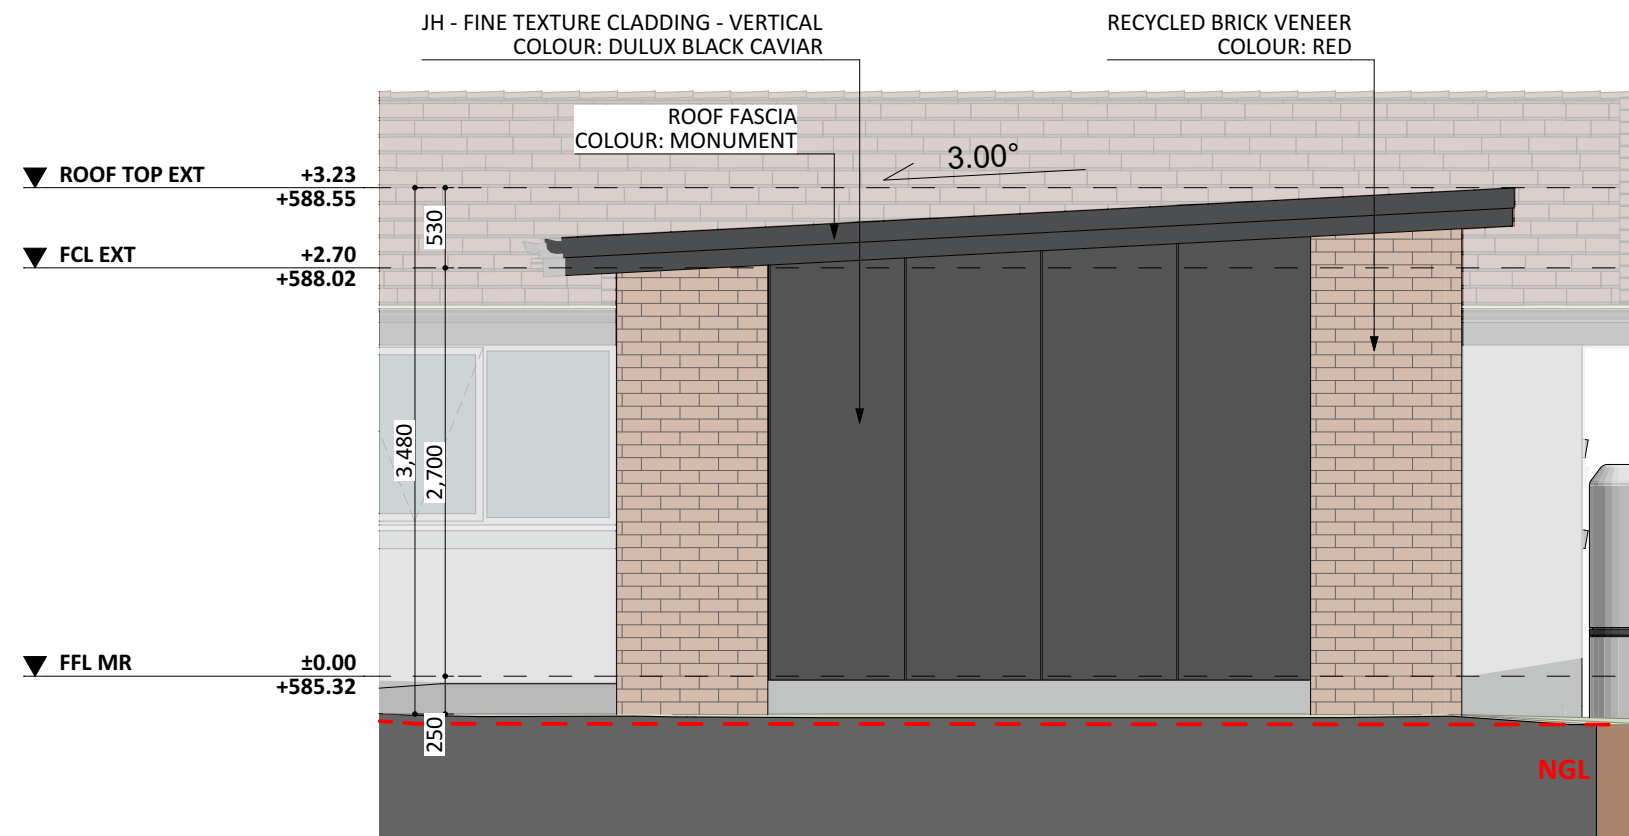

SOUTH-EAST ELEV. - EXT

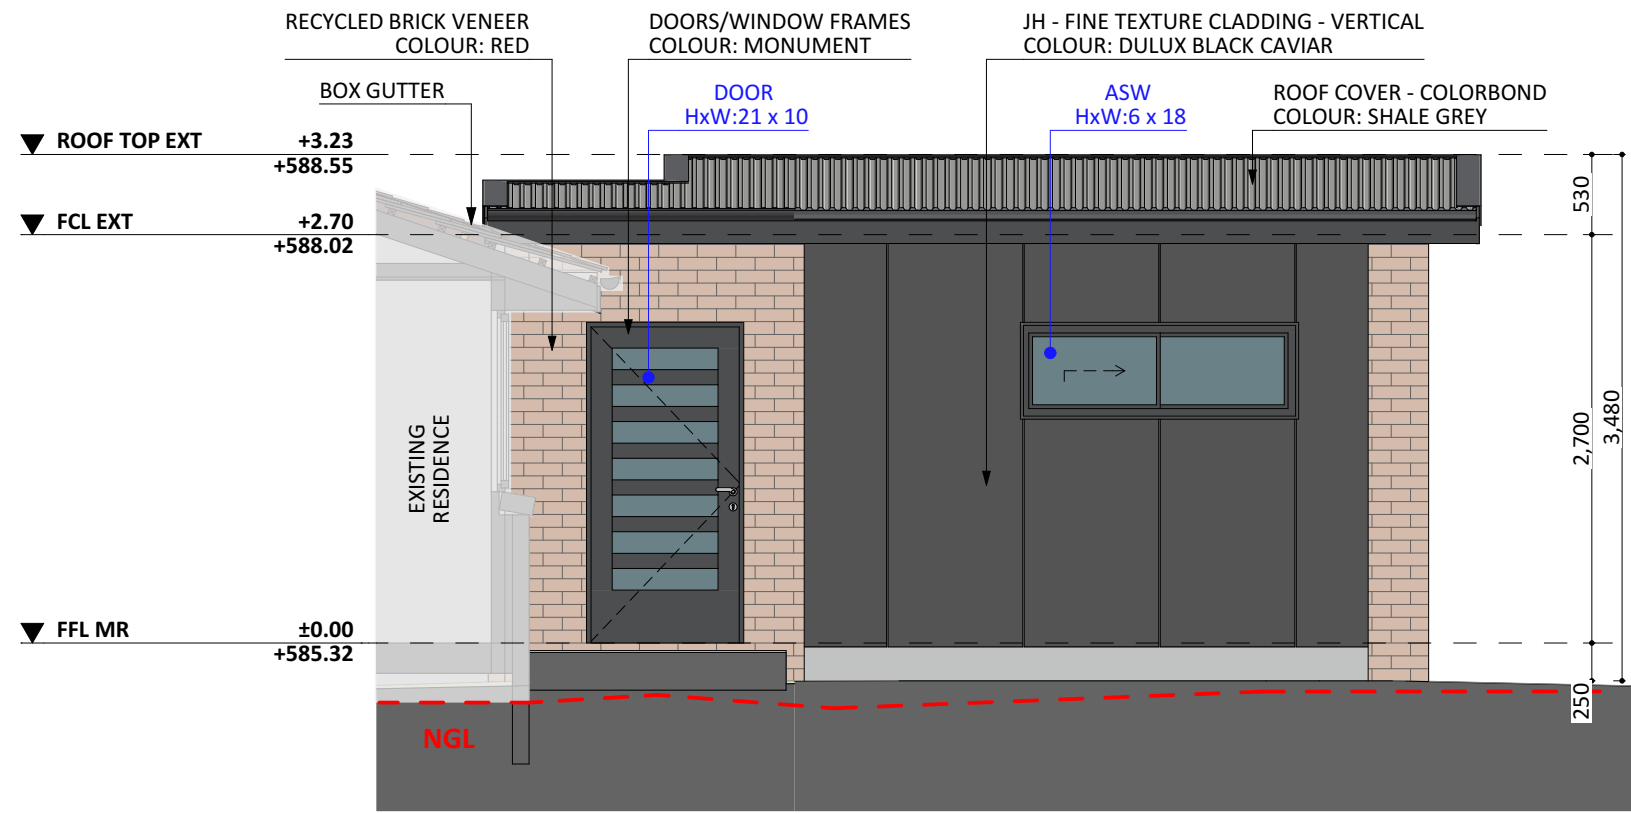

SOUTH-WEST ELEV. - EXT

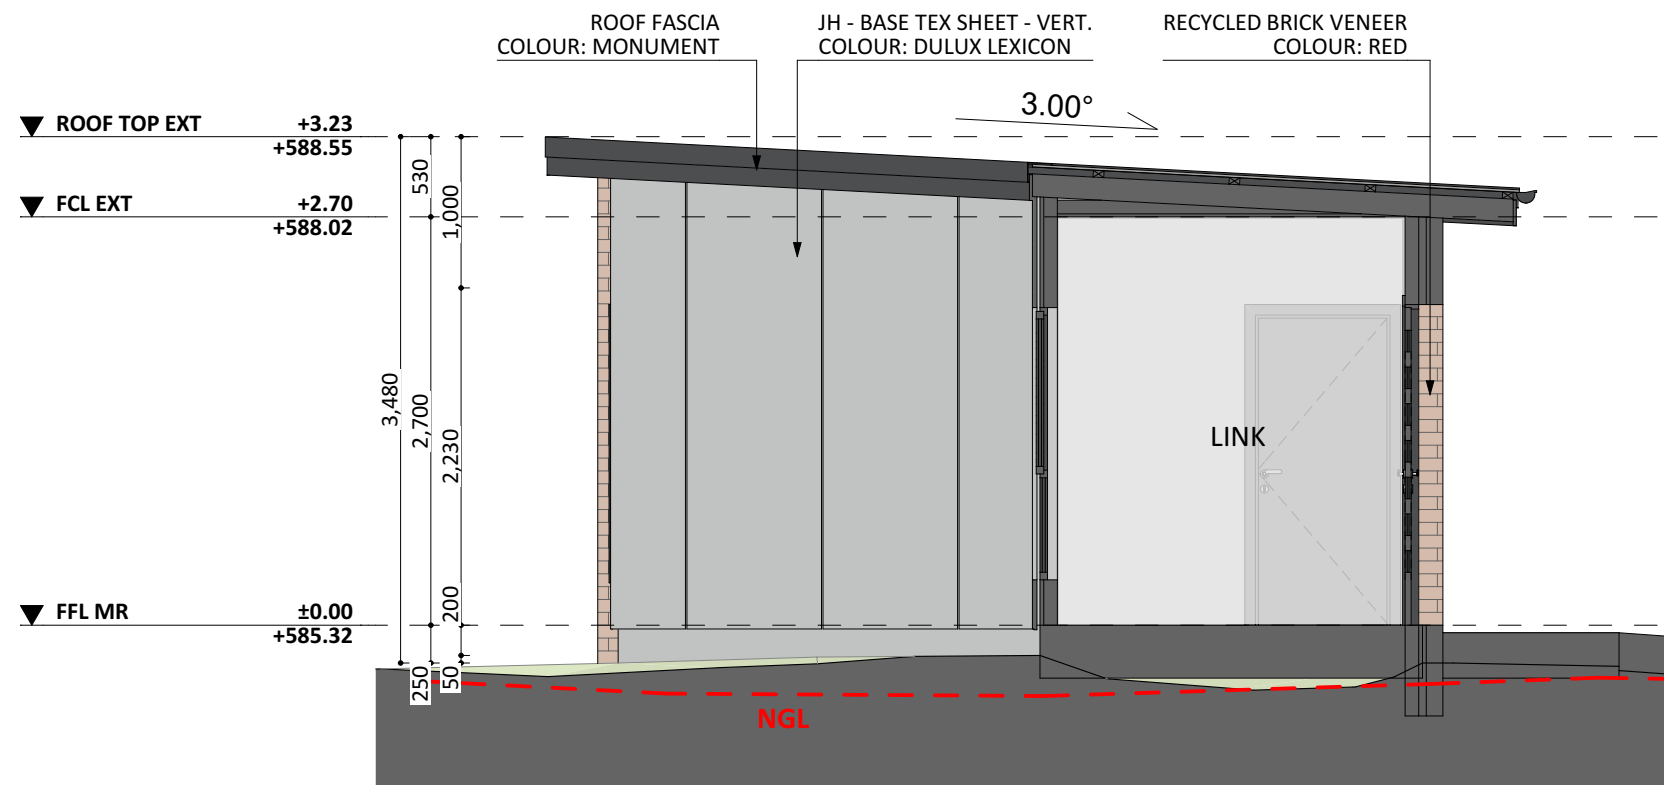

NORTH-WEST ELEV.- EXT