


FIXED
PRICE
EXTENSIONS

ELEVATION 01



3,190 90 8,850 8,670 90 450

ELEVATION 02

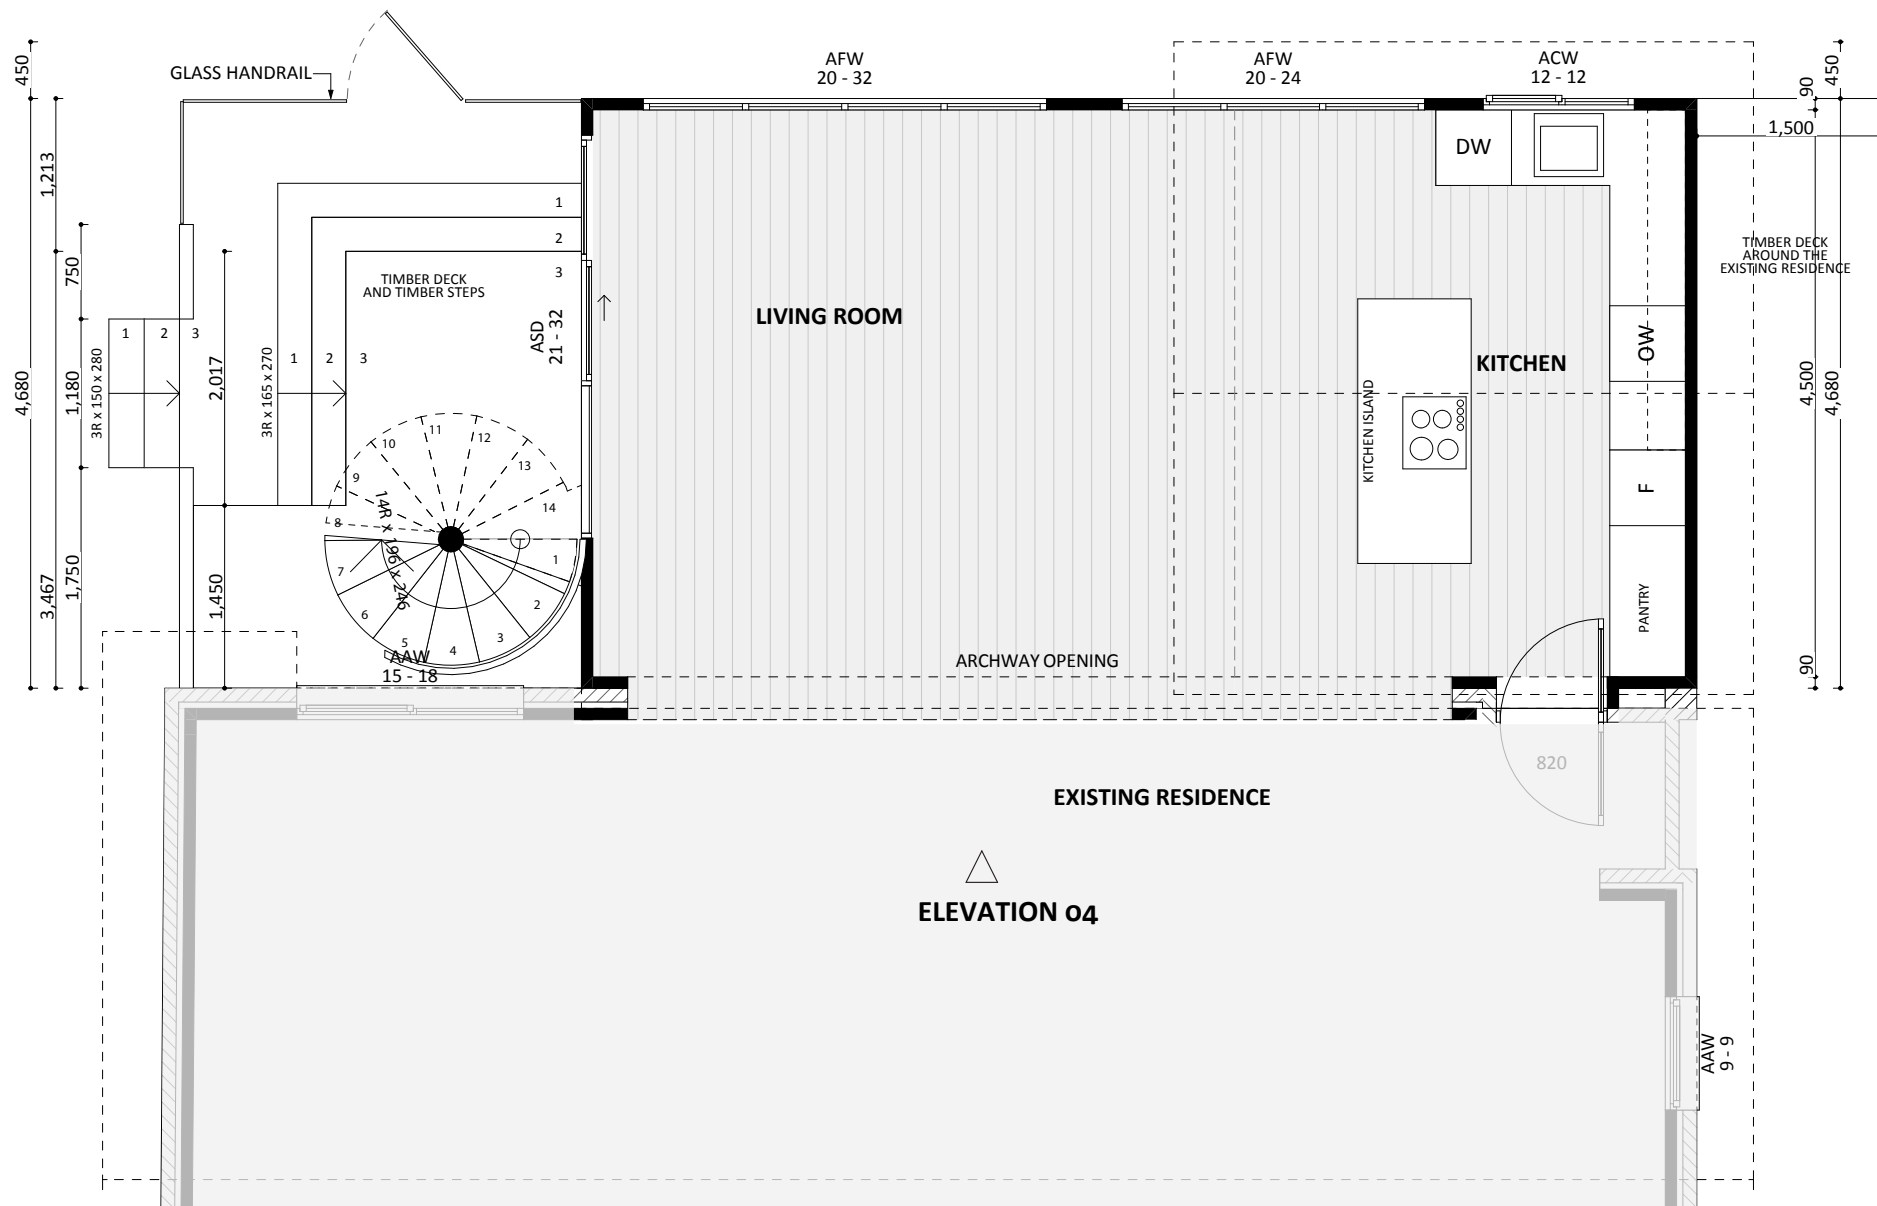

ELEVATION 03



ELEVATION 04

