



**SOUTH-EAST ELEVATION**

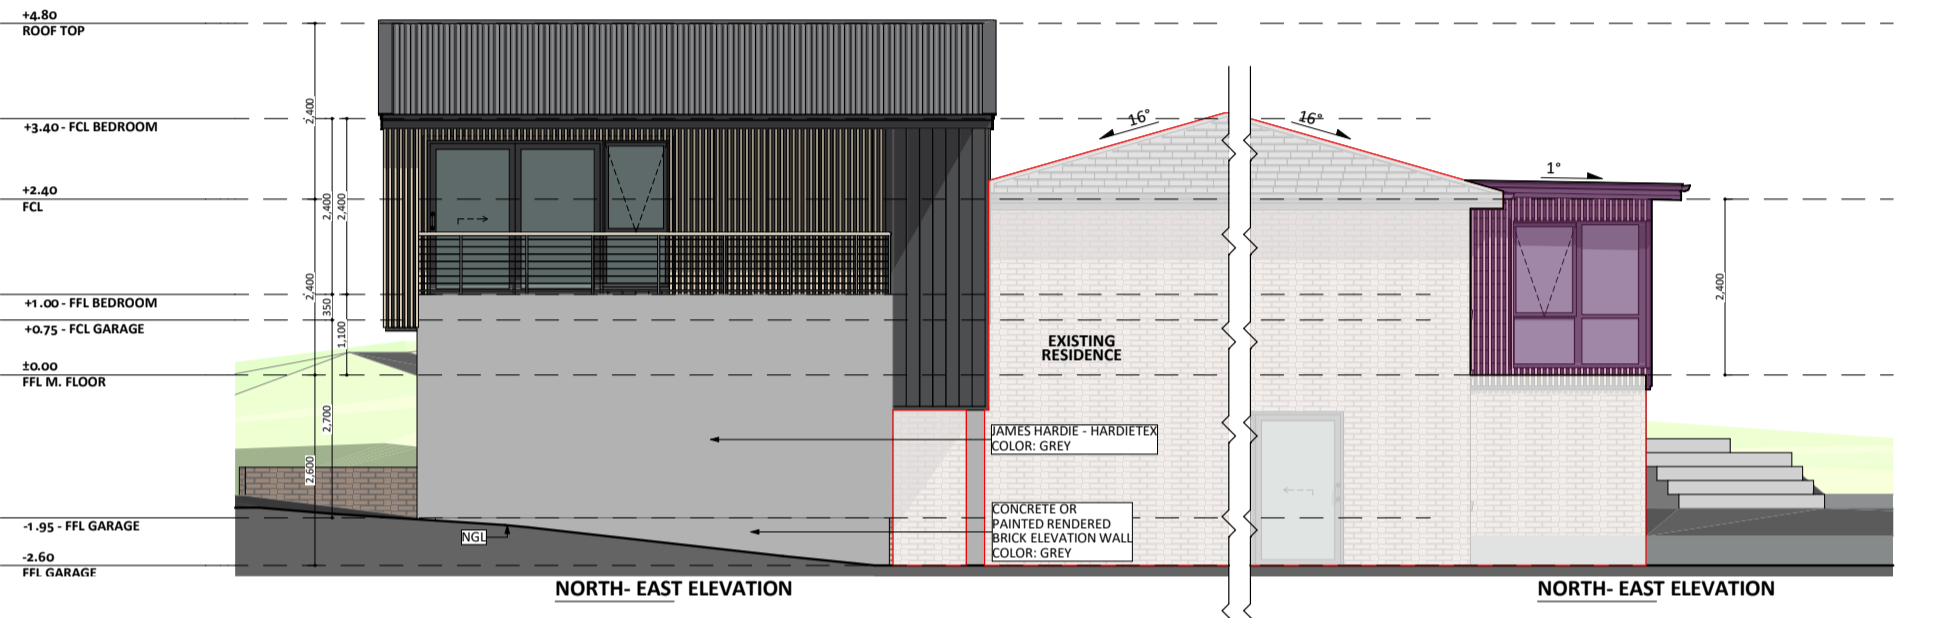


**NORTH-EAST ELEVATION**

**NORTH-EAST ELEVATION**

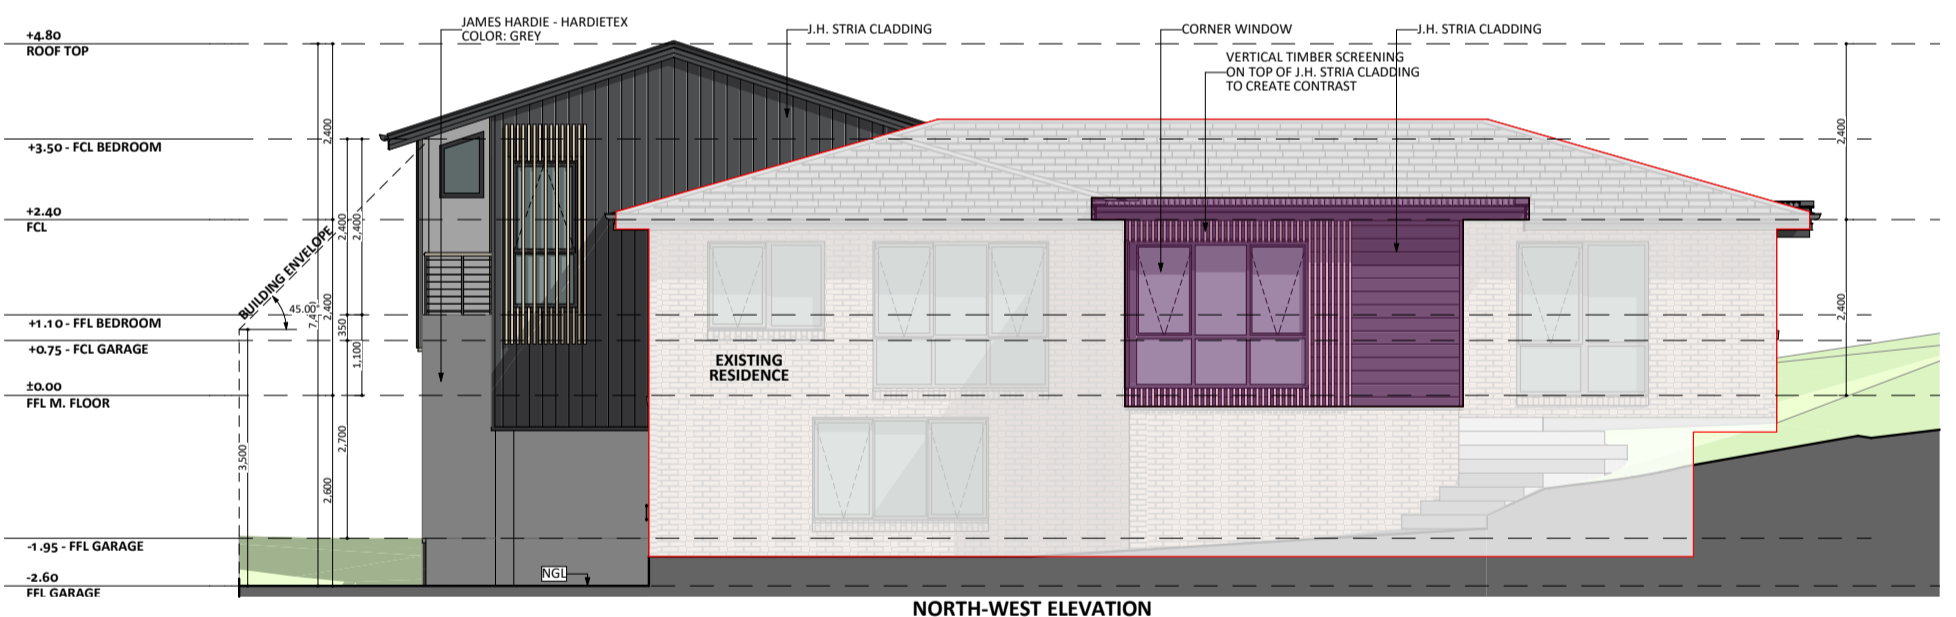

**NORTH-WEST ELEVATION**

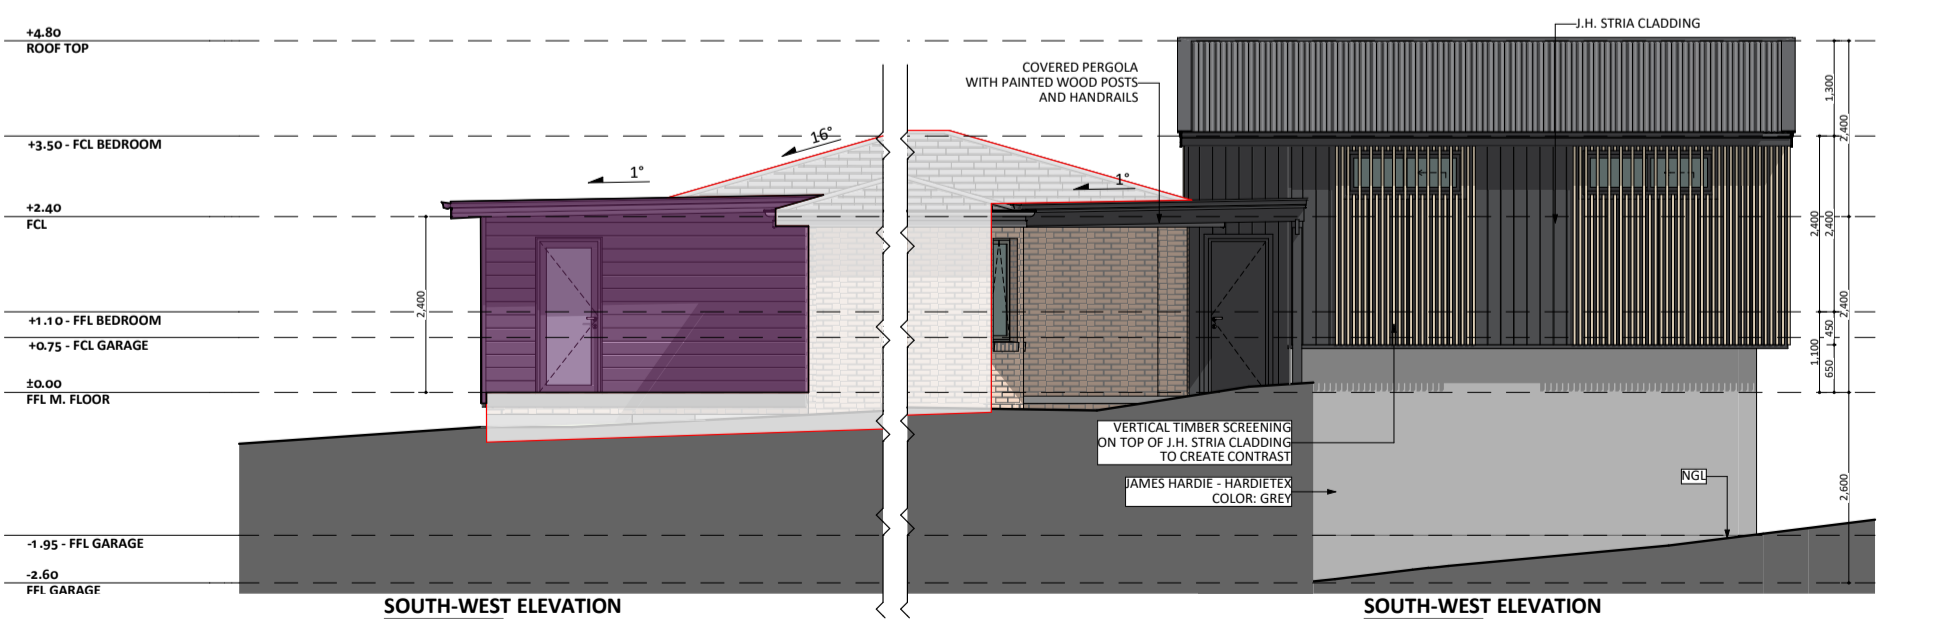

**SOUTH-WEST ELEVATION**

**SOUTH-WEST ELEVATION**