


WEST ELEVATION

EAST ELEVATION

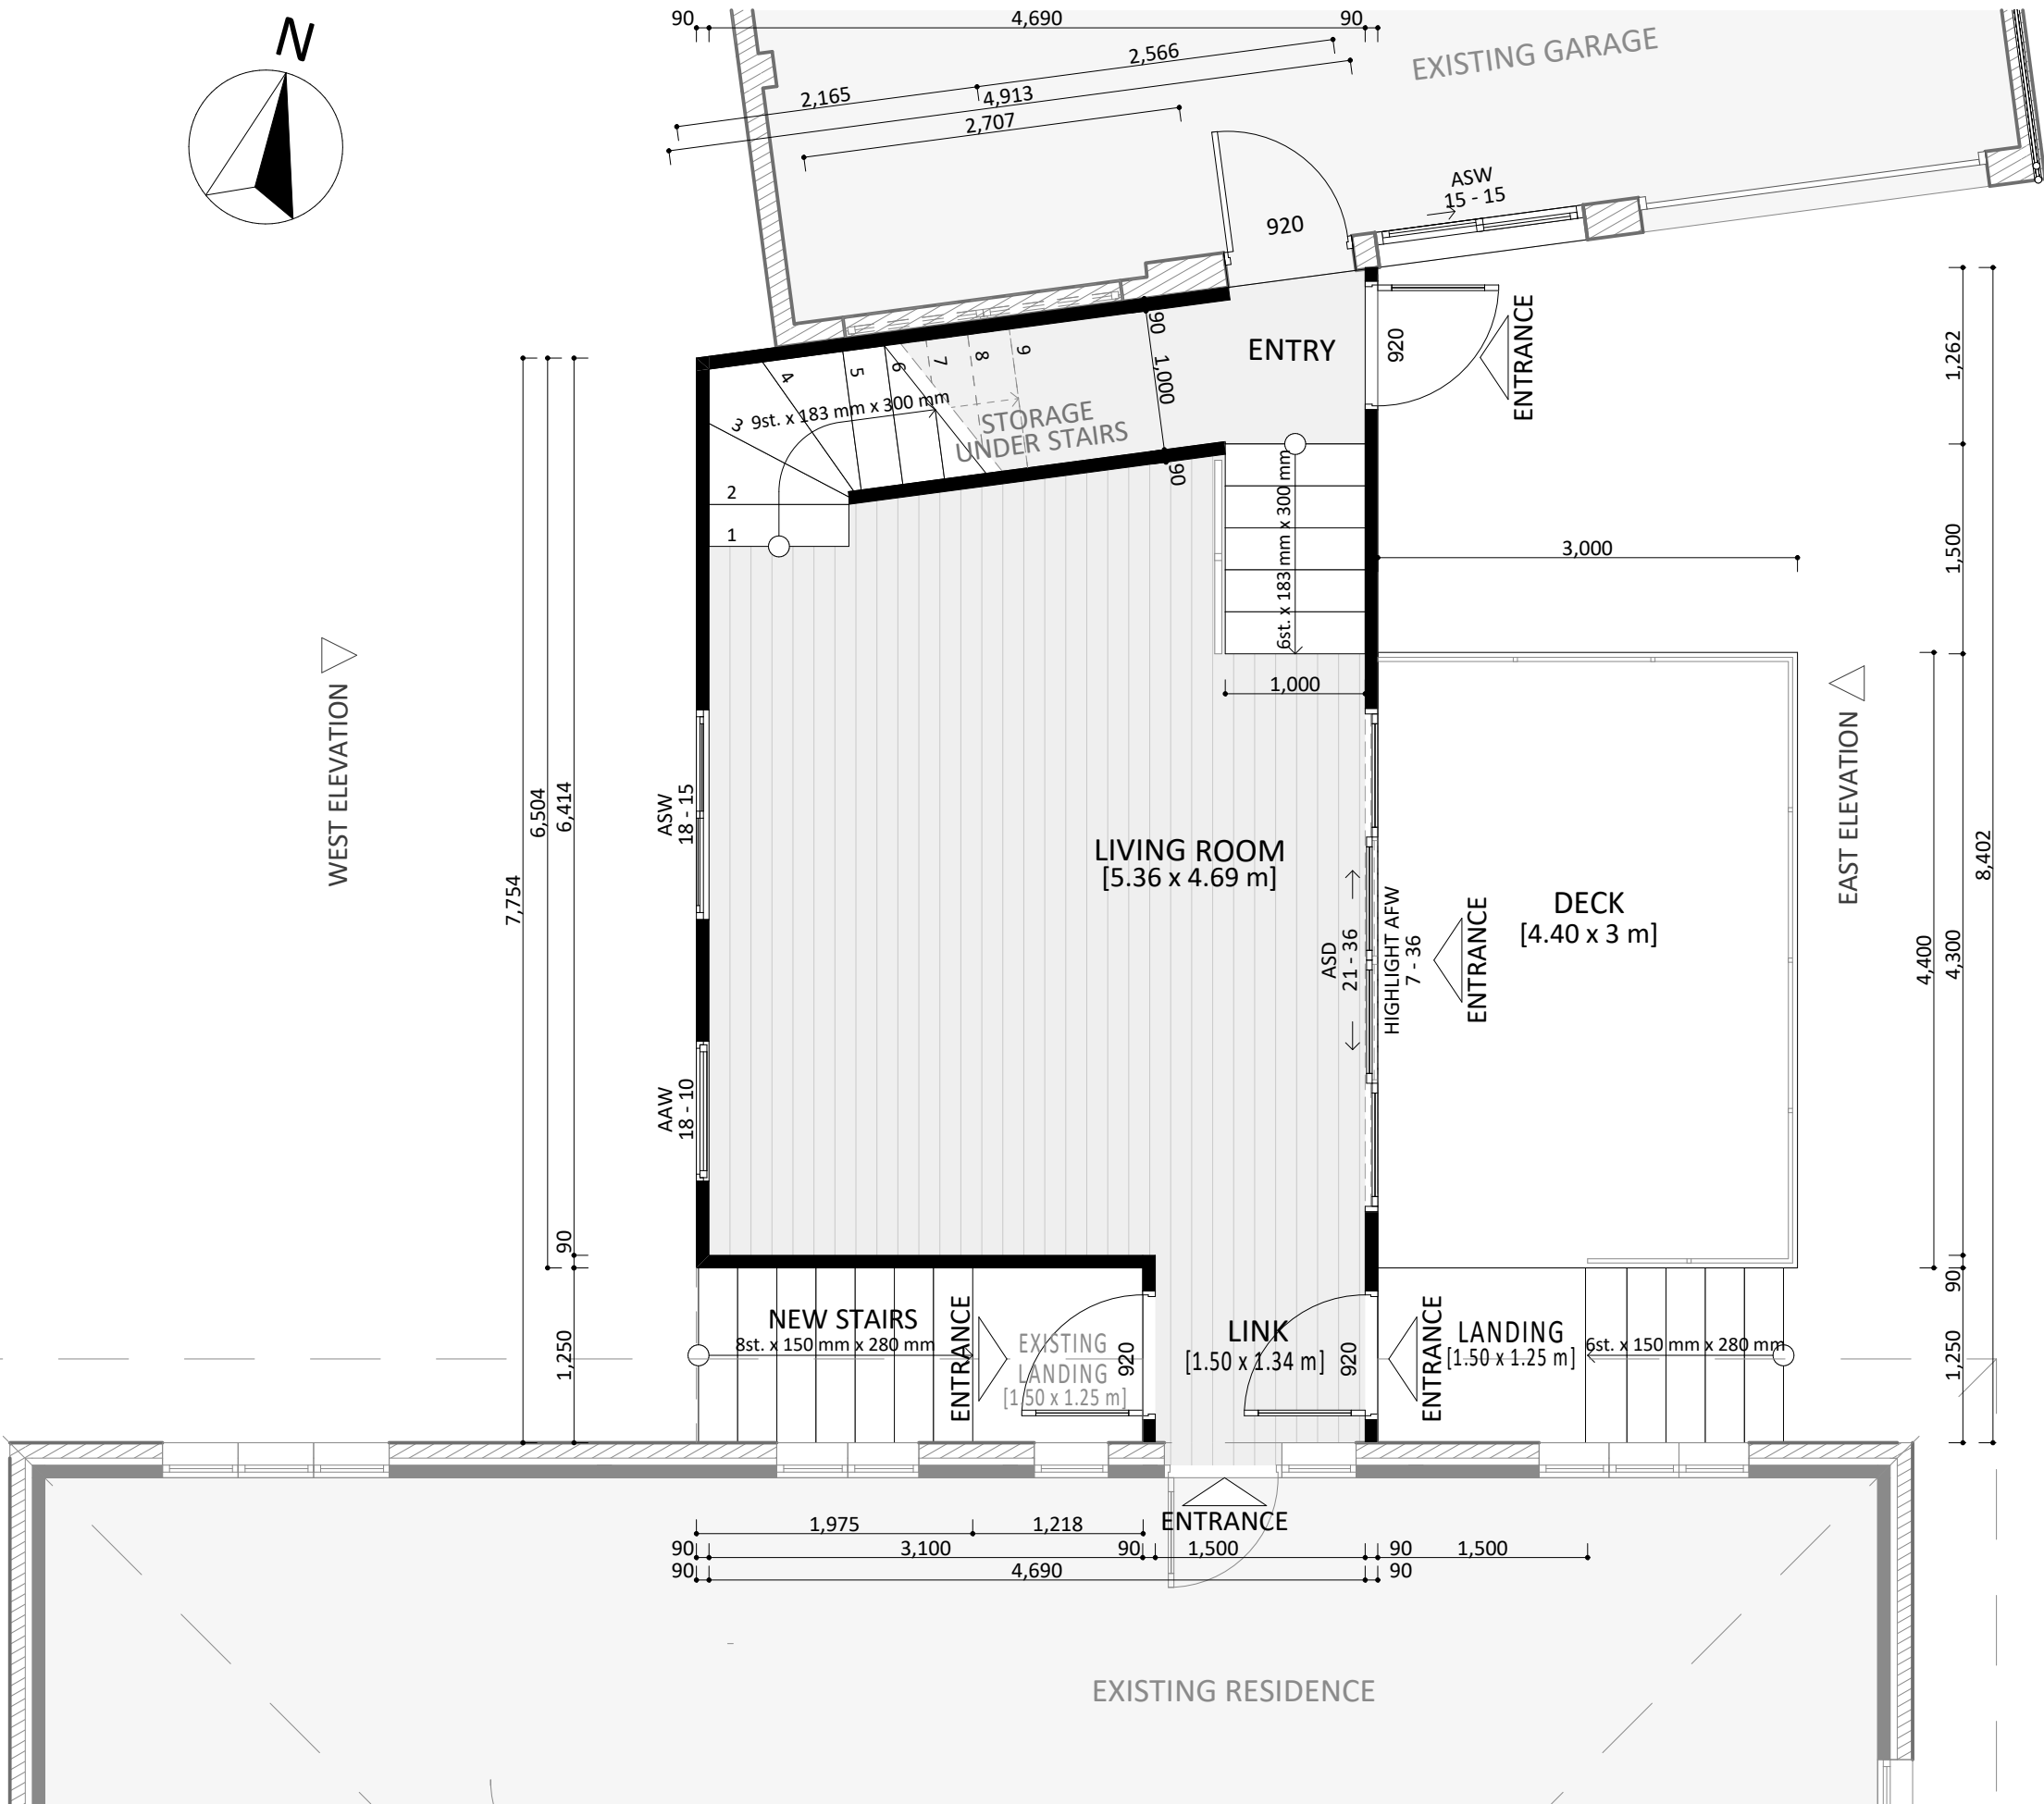

- FIXED**
- PRICE**
- EXTENSIONS**