




ELEVATION 01

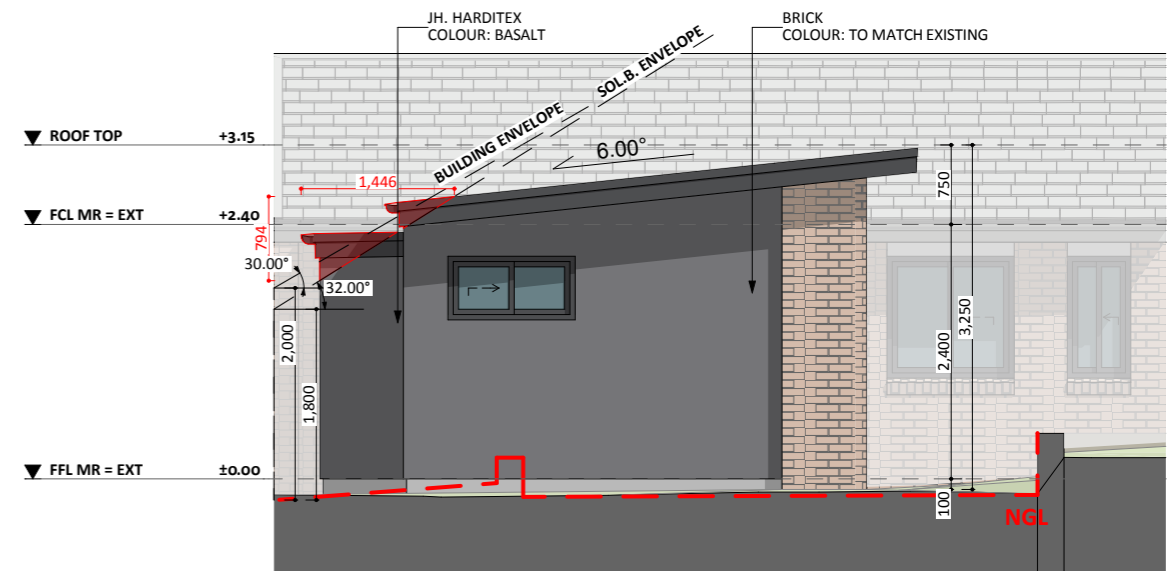

ELEVATION 02

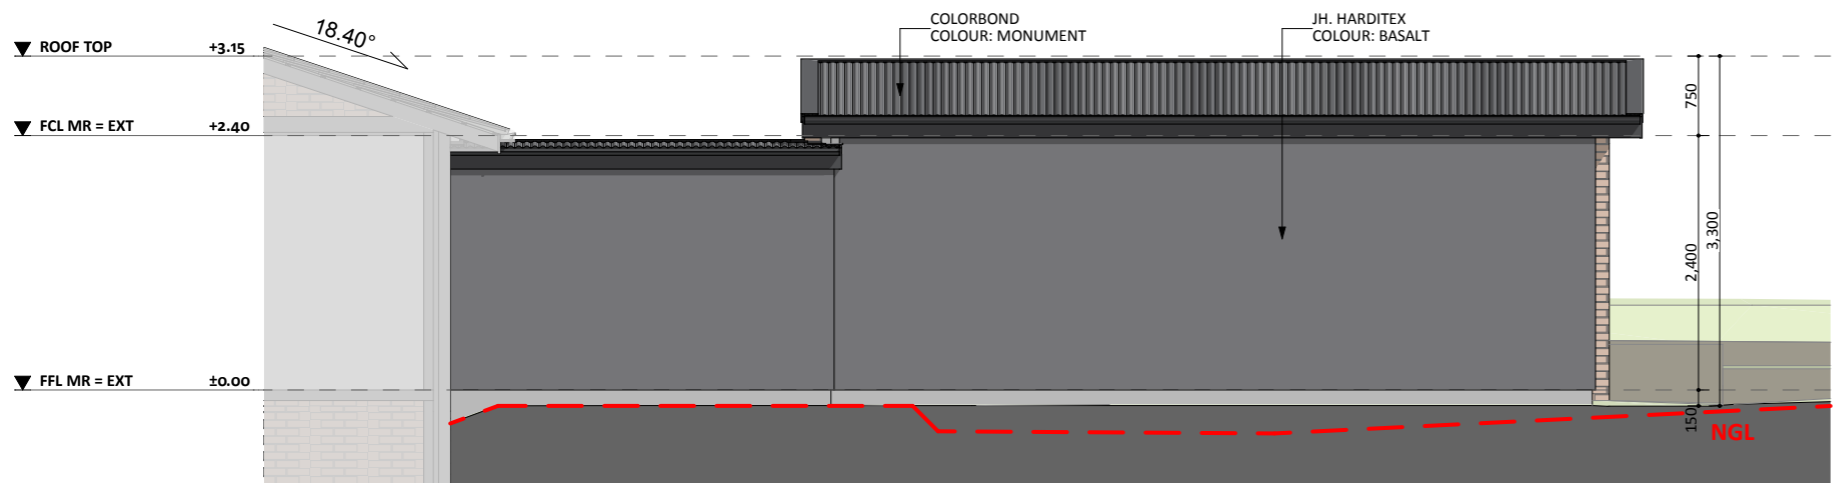

ELEVATION 03

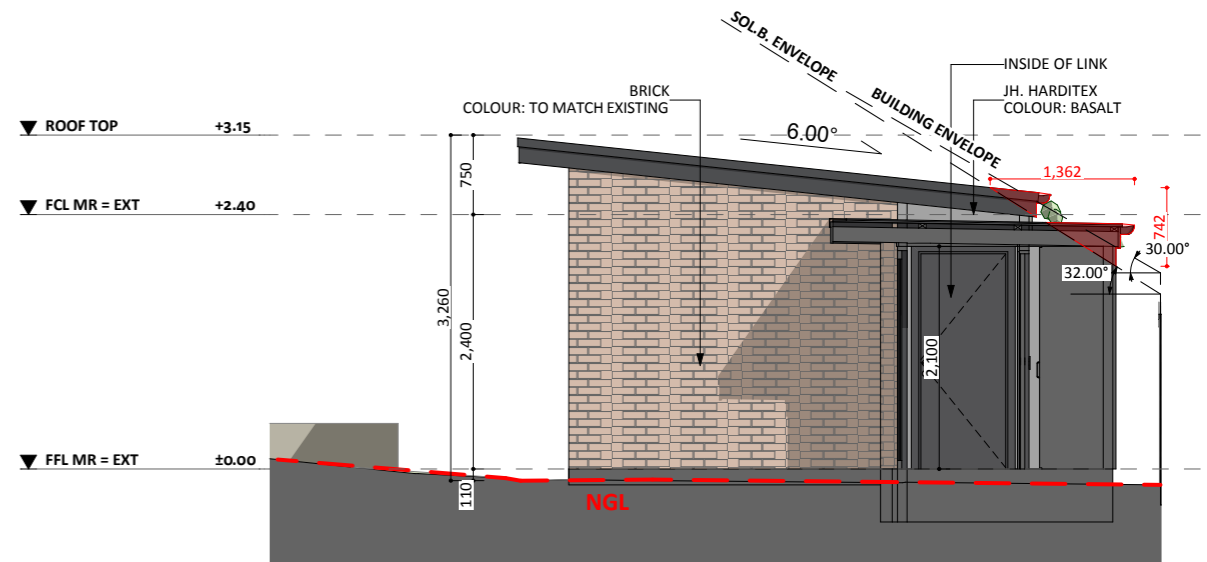

ELEVATION 04

FIXED
 PRICE
 EXTENSIONS