




SOUTH ELEV. - EXT.

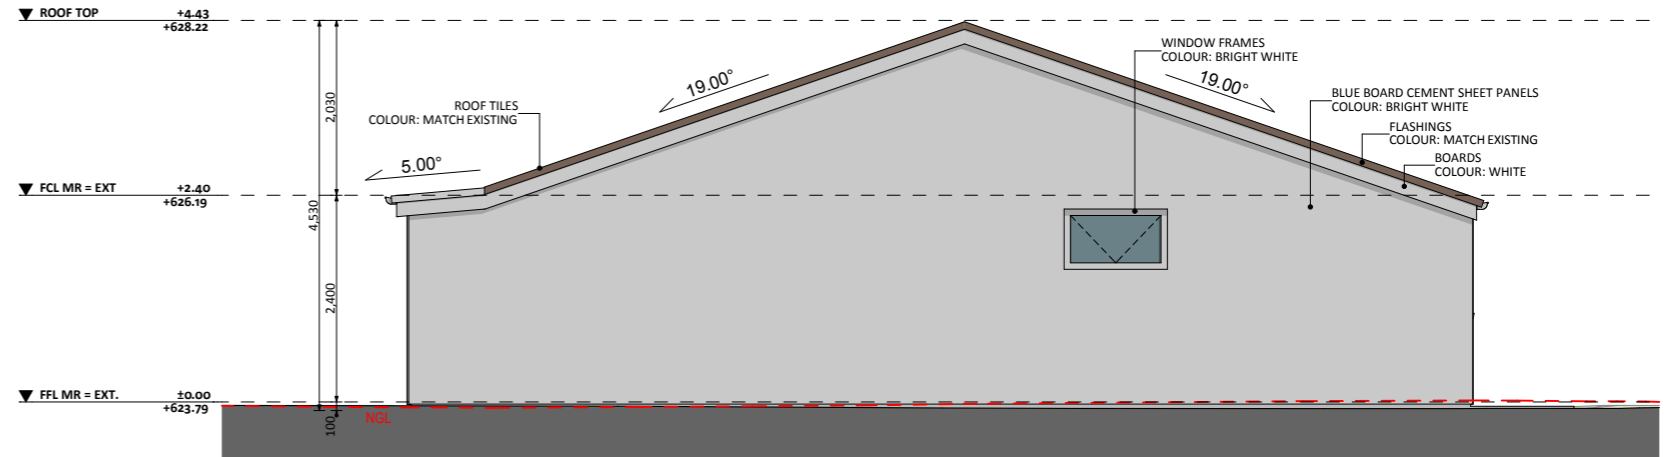

EAST ELEV. - EXT.

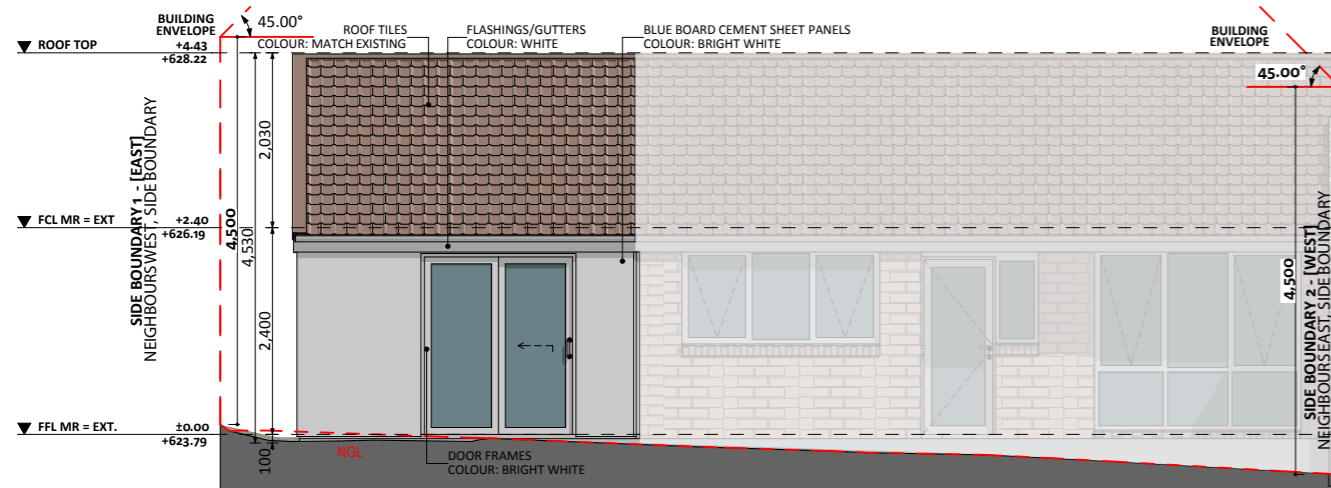

NORTH ELEV. - EXT.

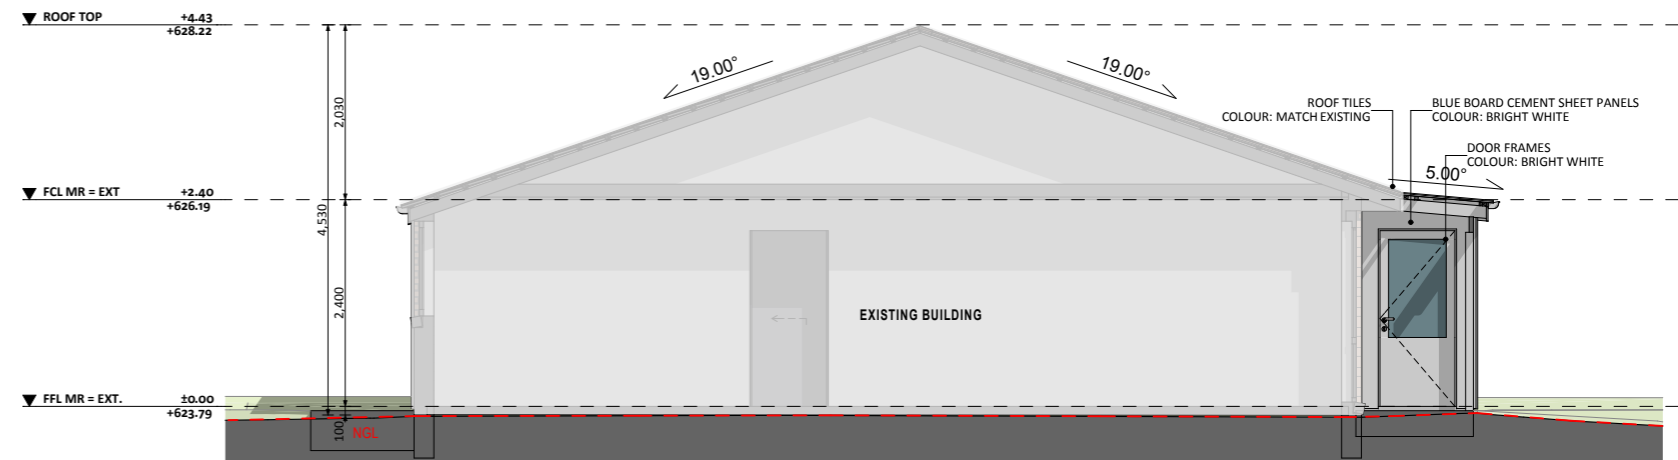

WEST ELEV. - EXT.

FIXED
 PRICE
 EXTENSIONS