




SOUTH-EAST ELEVATIONS

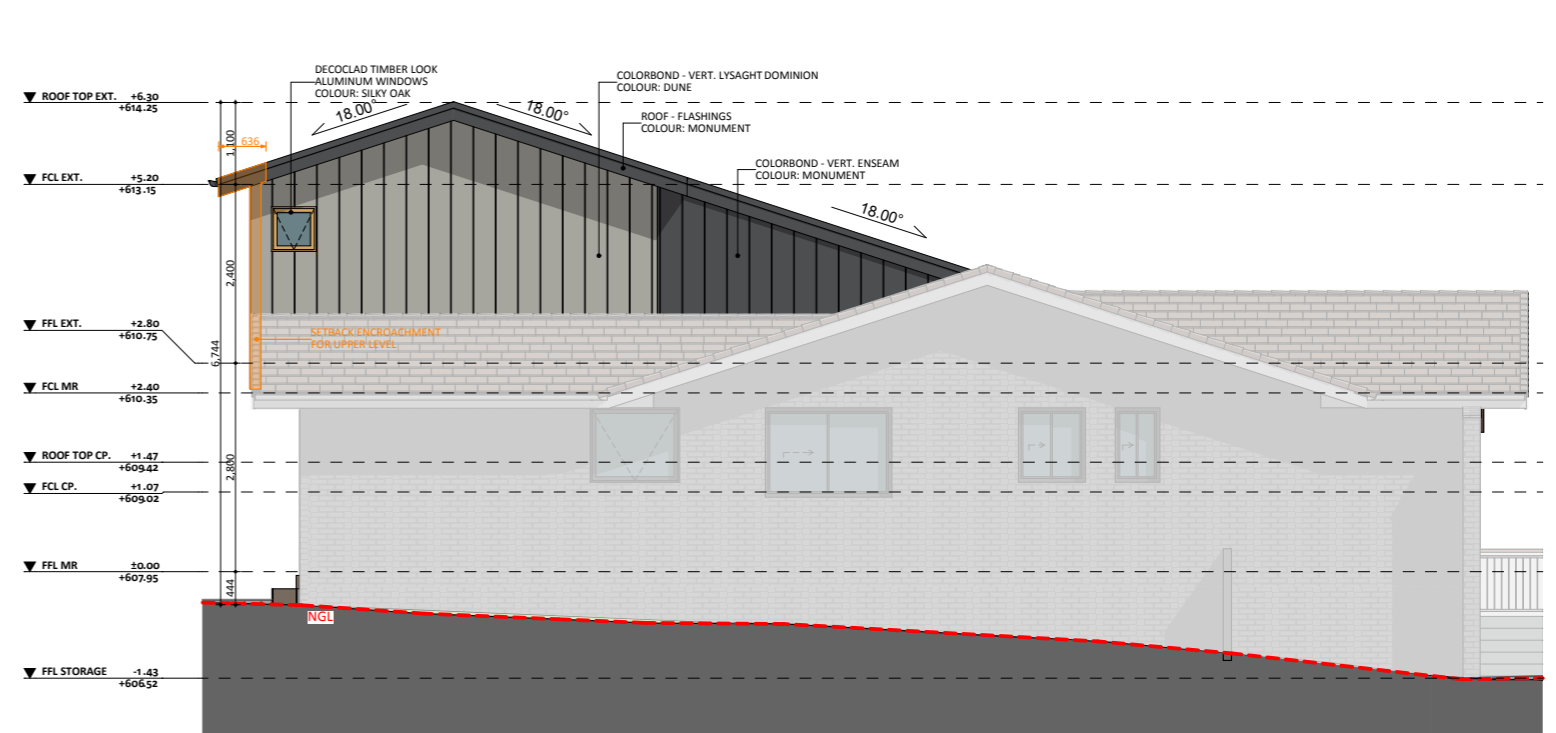

NORTH-WEST ELEVATIONS

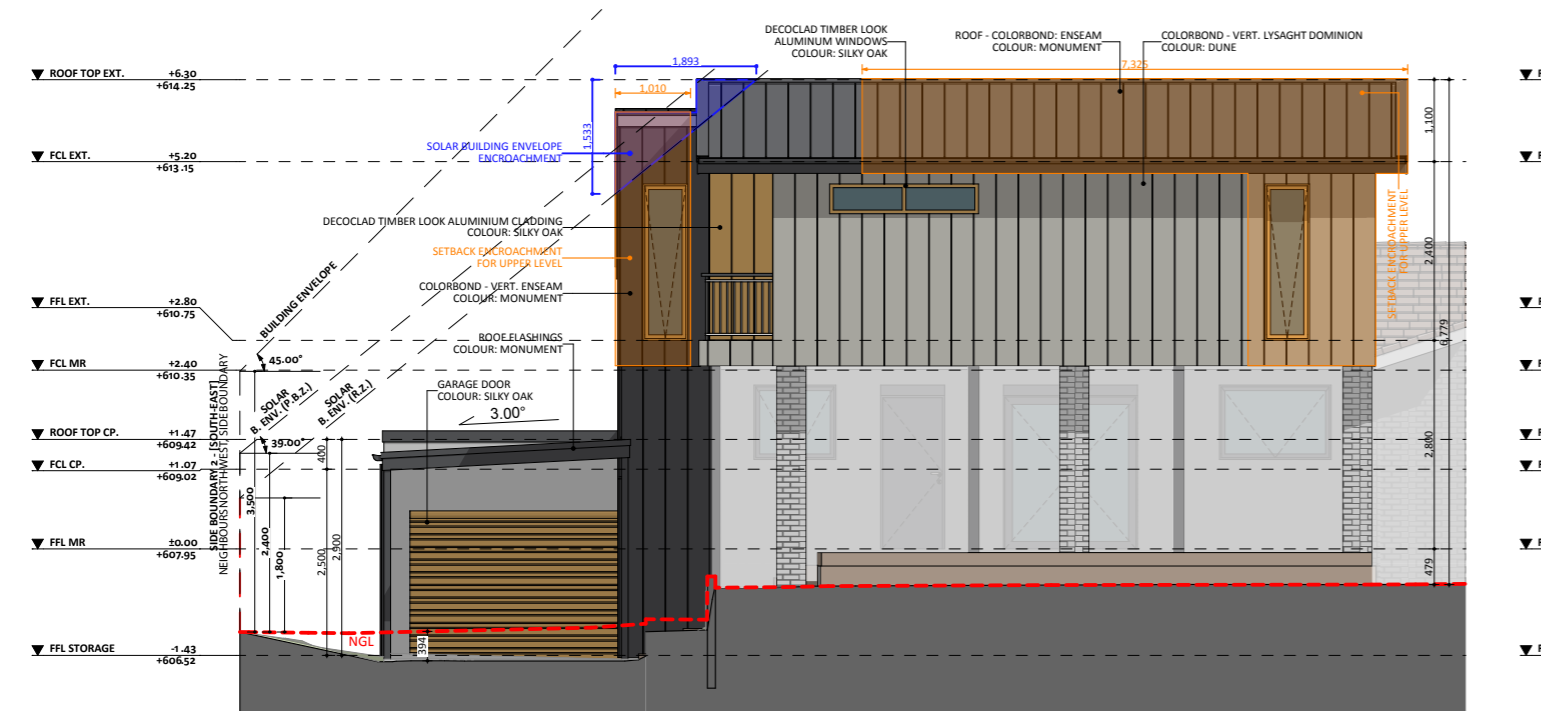

NORTH-EAST ELEVATIONS

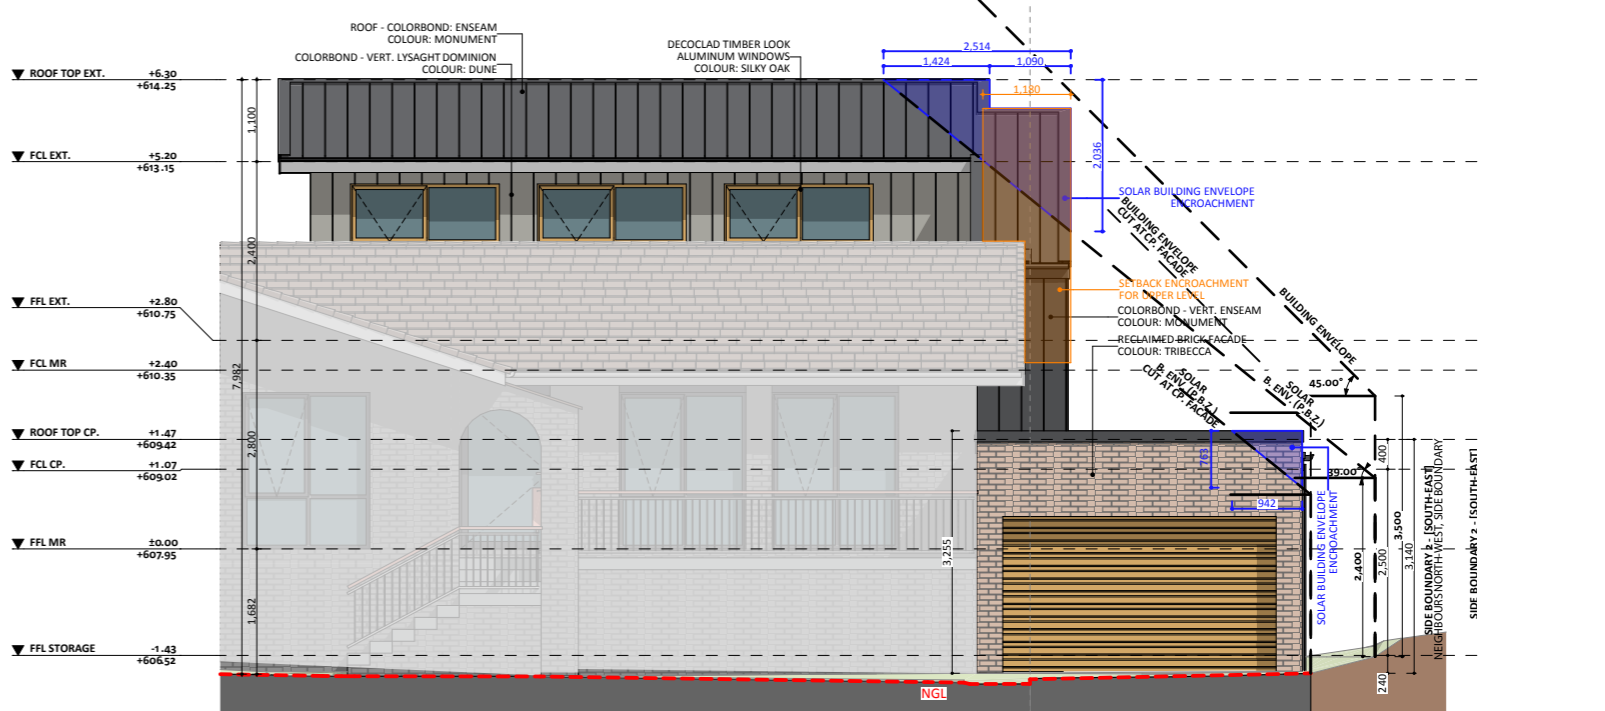

SOUTH-WEST ELEVATIONS

FIXED

PRICE

EXTENSIONS