




SOUTH-EAST ELEVATION

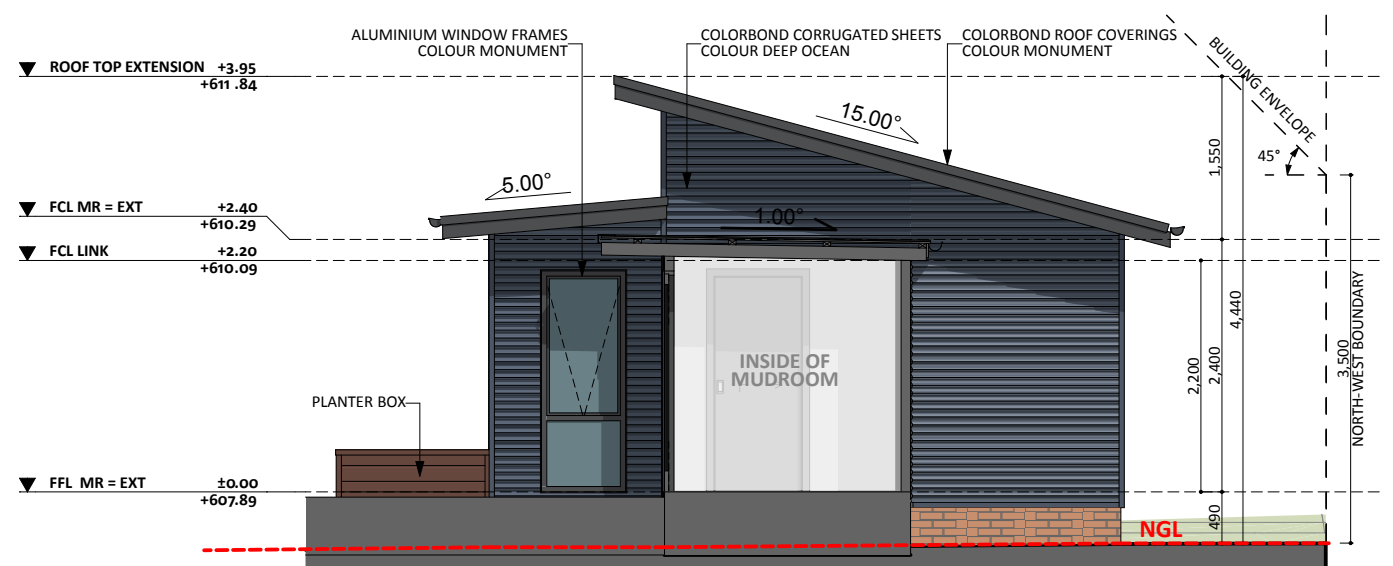

NORHT-EAST ELEVATION

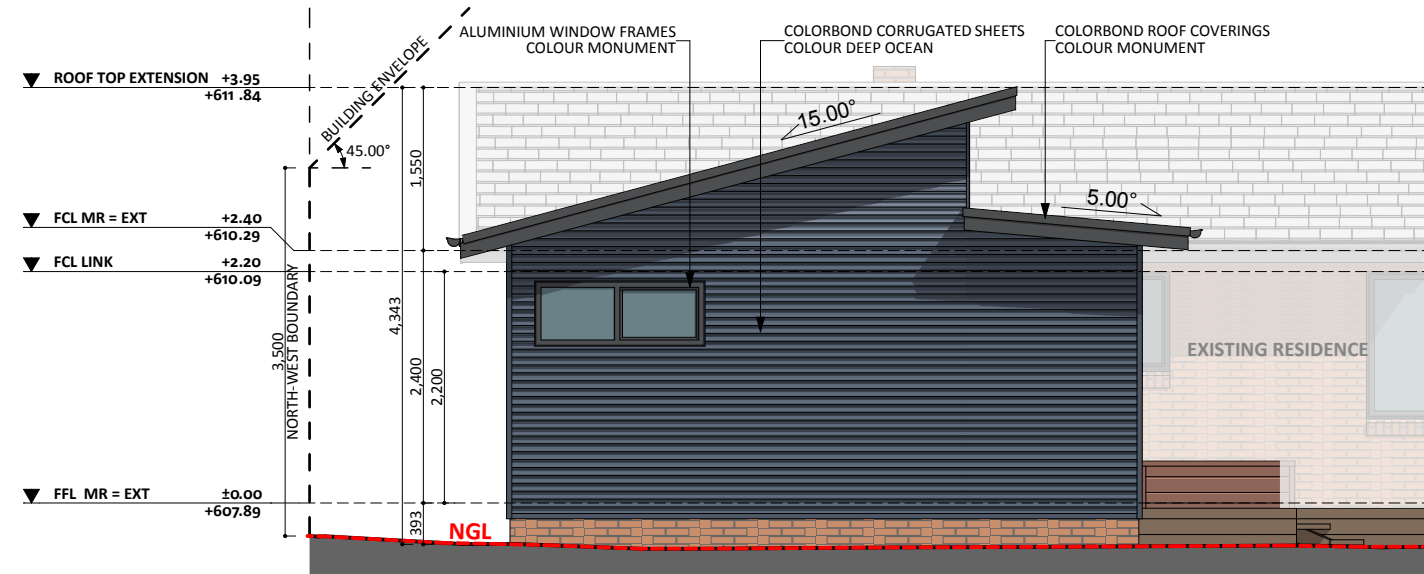

SOUTH-WEST ELEVATION

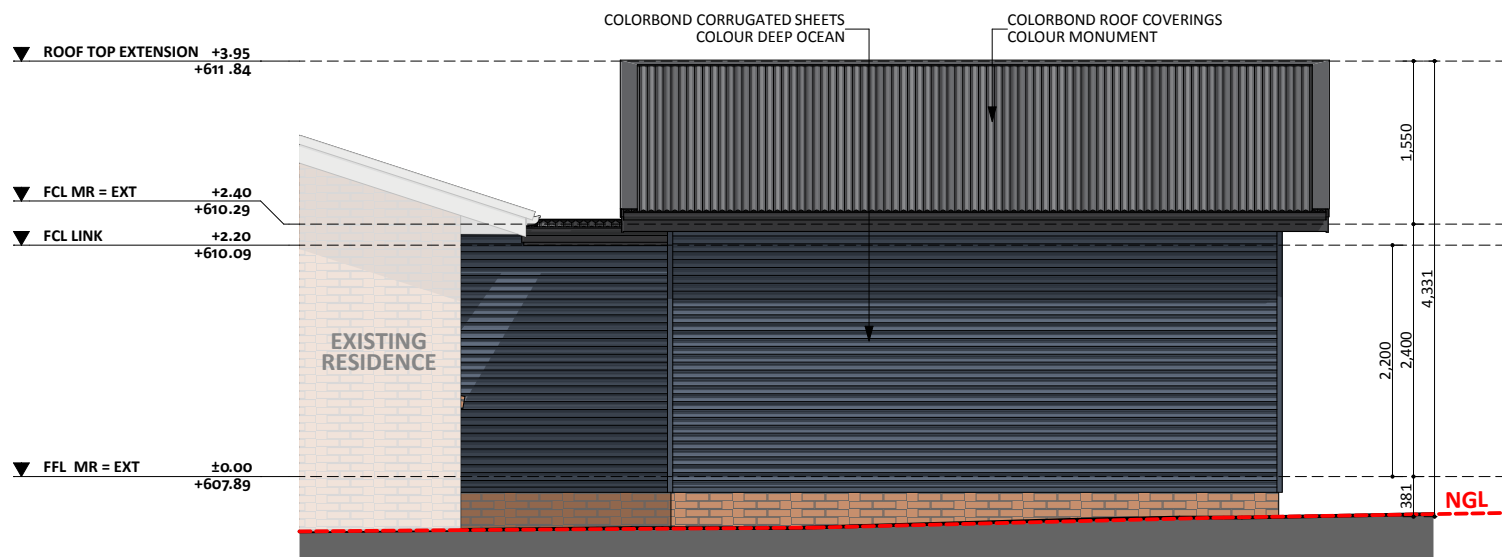

NORTH-WEST ELEVATION

FIXED
PRICE
EXTENSIONS