




WEST ELEV.

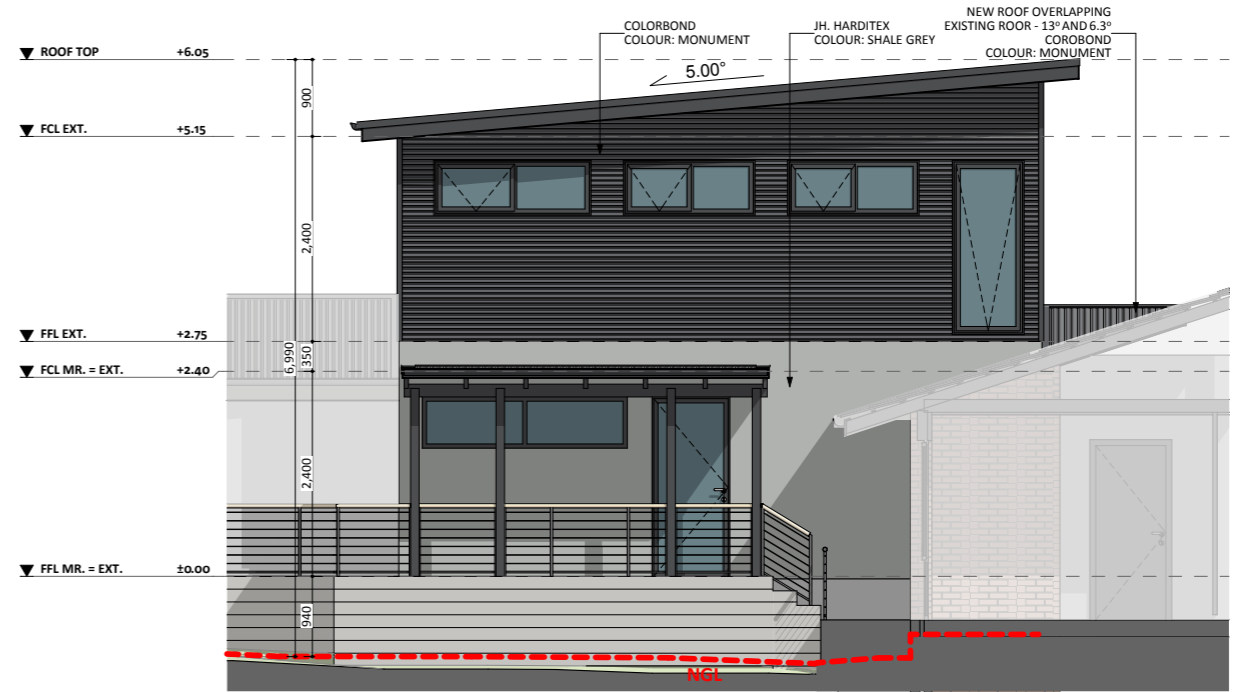

EAST ELEV.

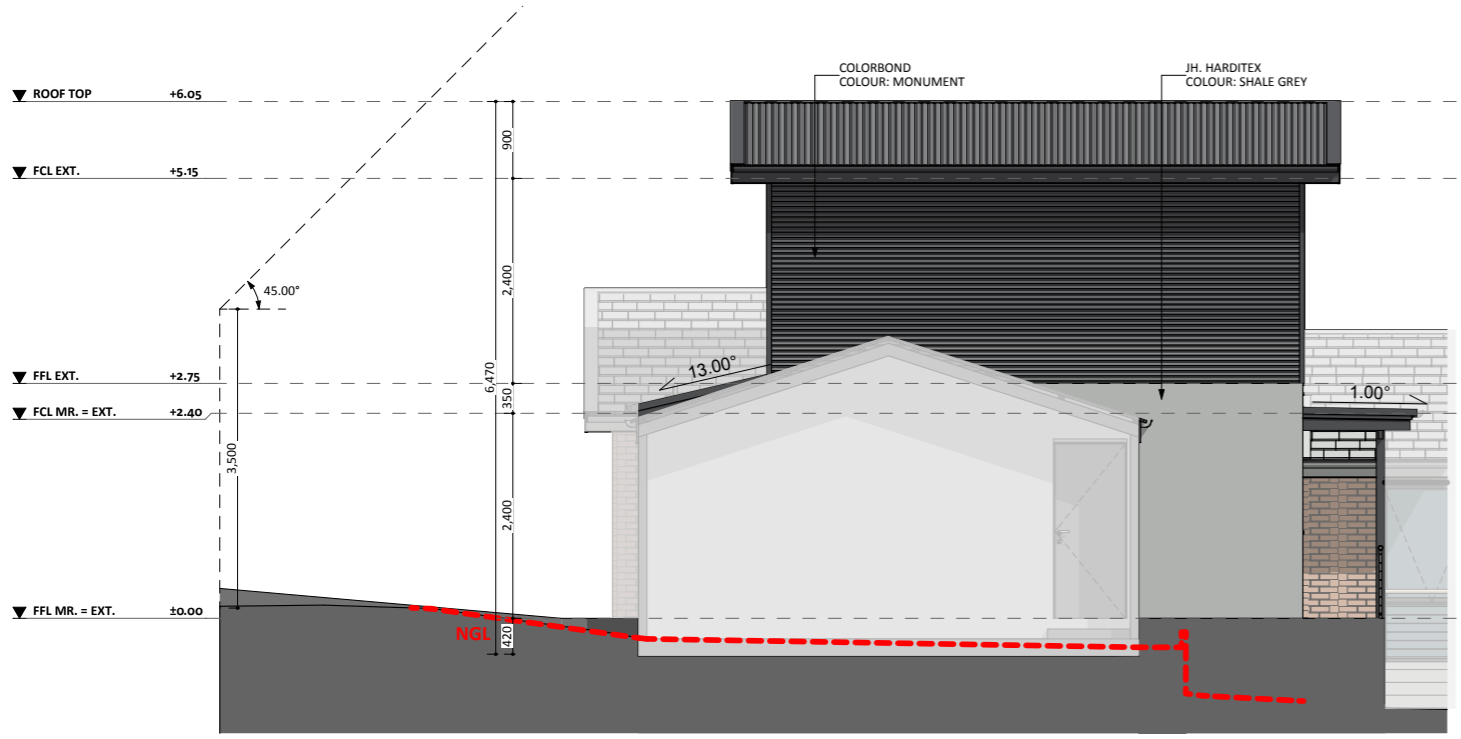

SOUTH ELEV.

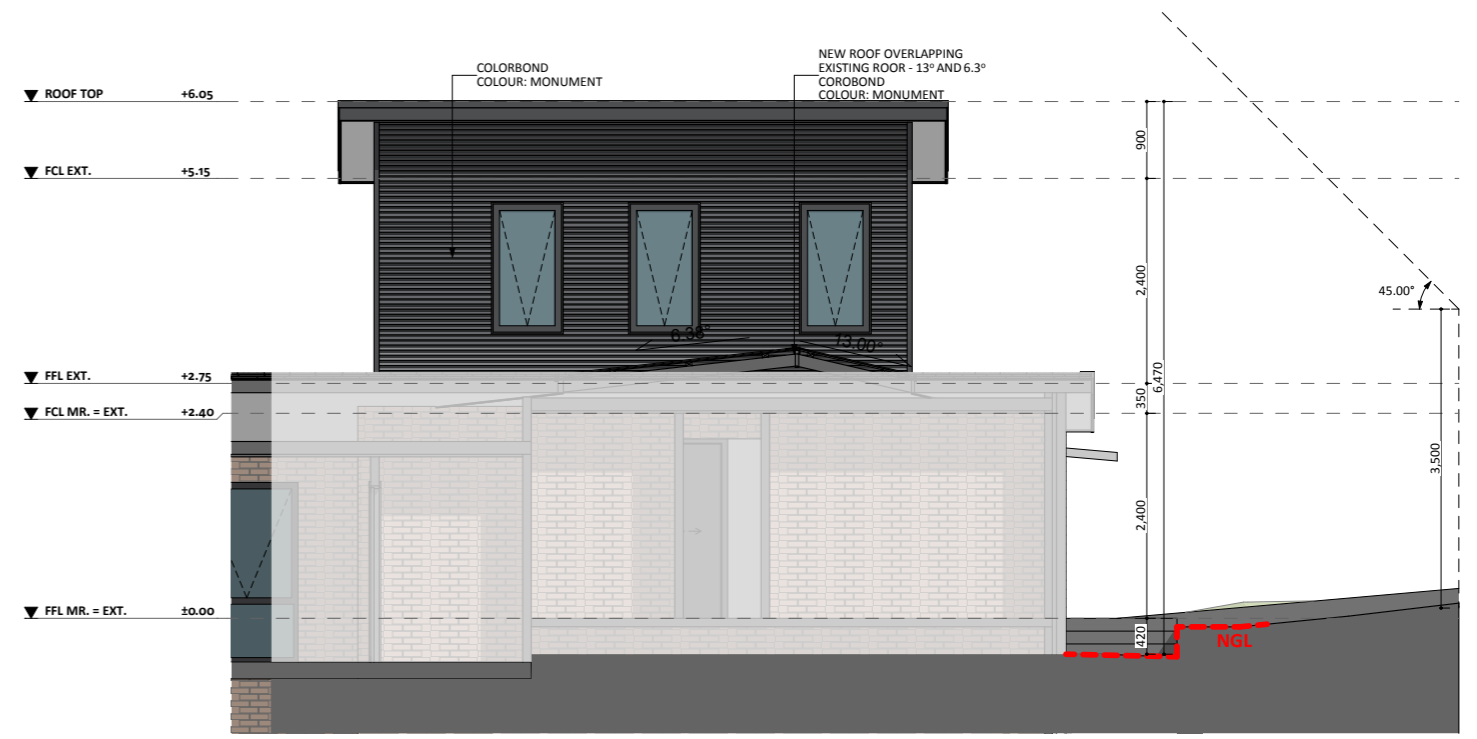

NORTH ELEV.

FIXED
 PRICE
 EXTENSIONS