




ELEVATION 01

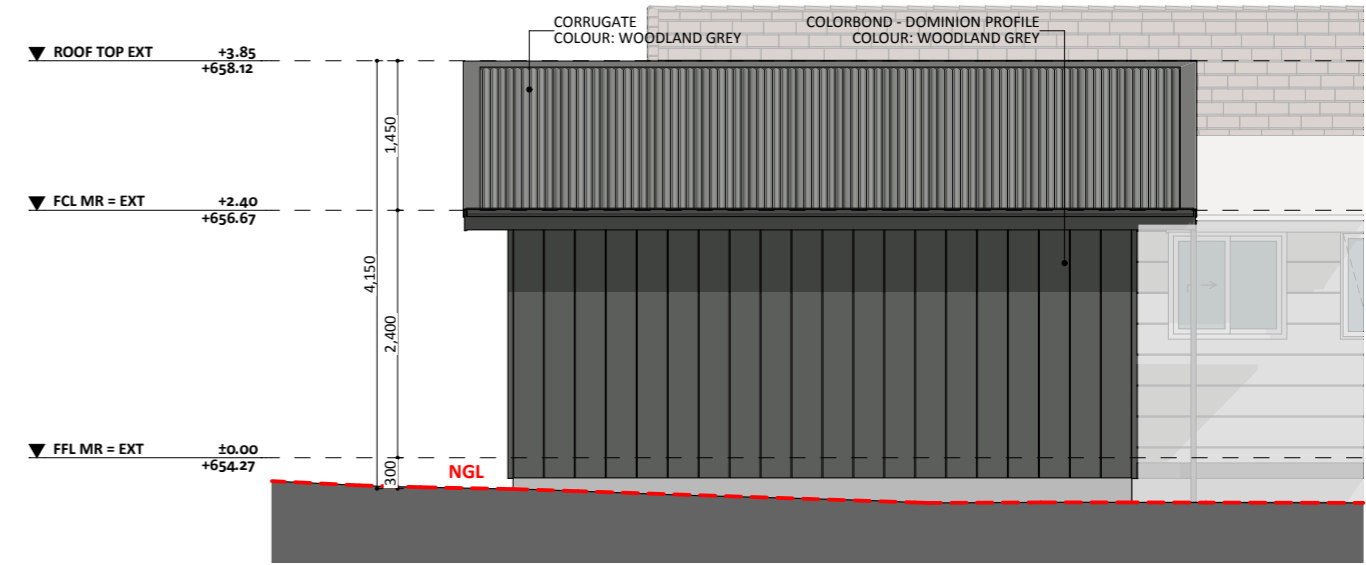

ELEVATION 02

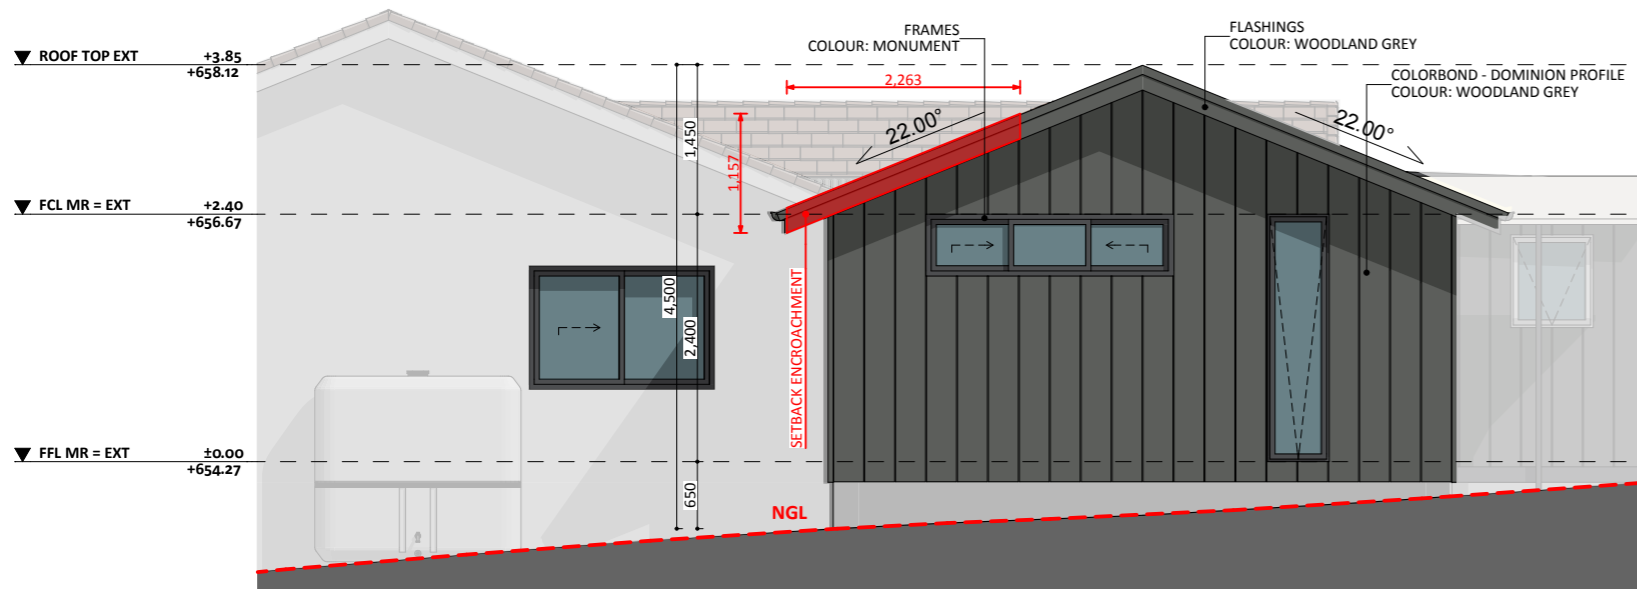

ELEVATION 03

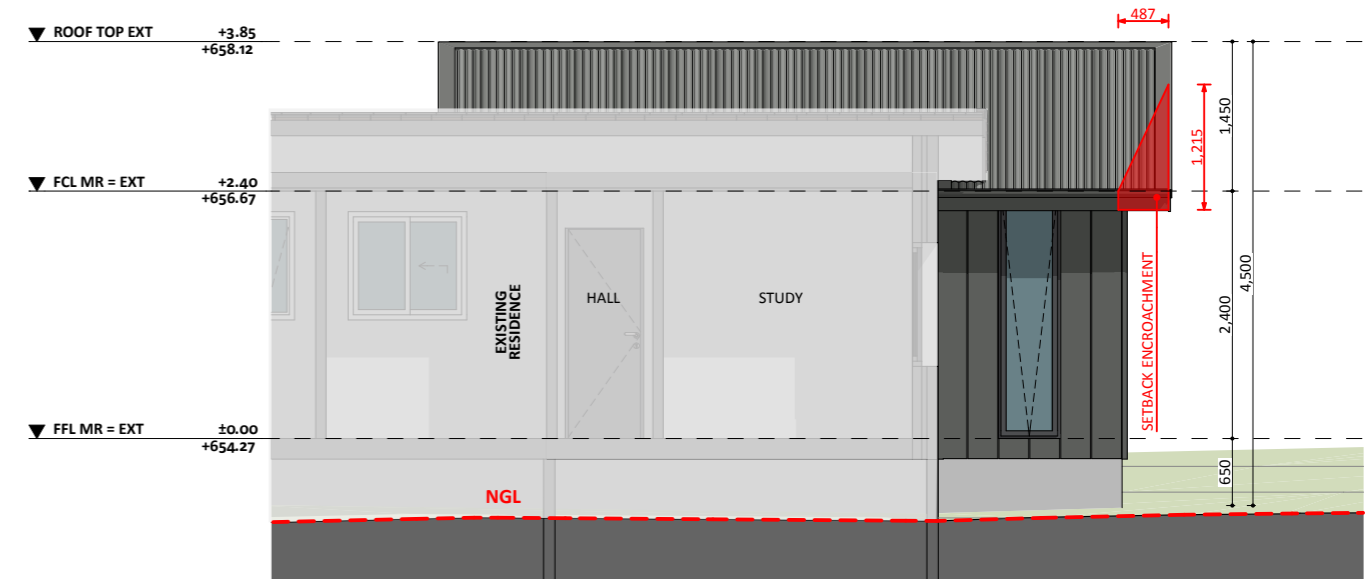

ELEVATION 04

FIXED  
 PRICE  
 EXTENSIONS