


EXISTING GARAGE

2,500

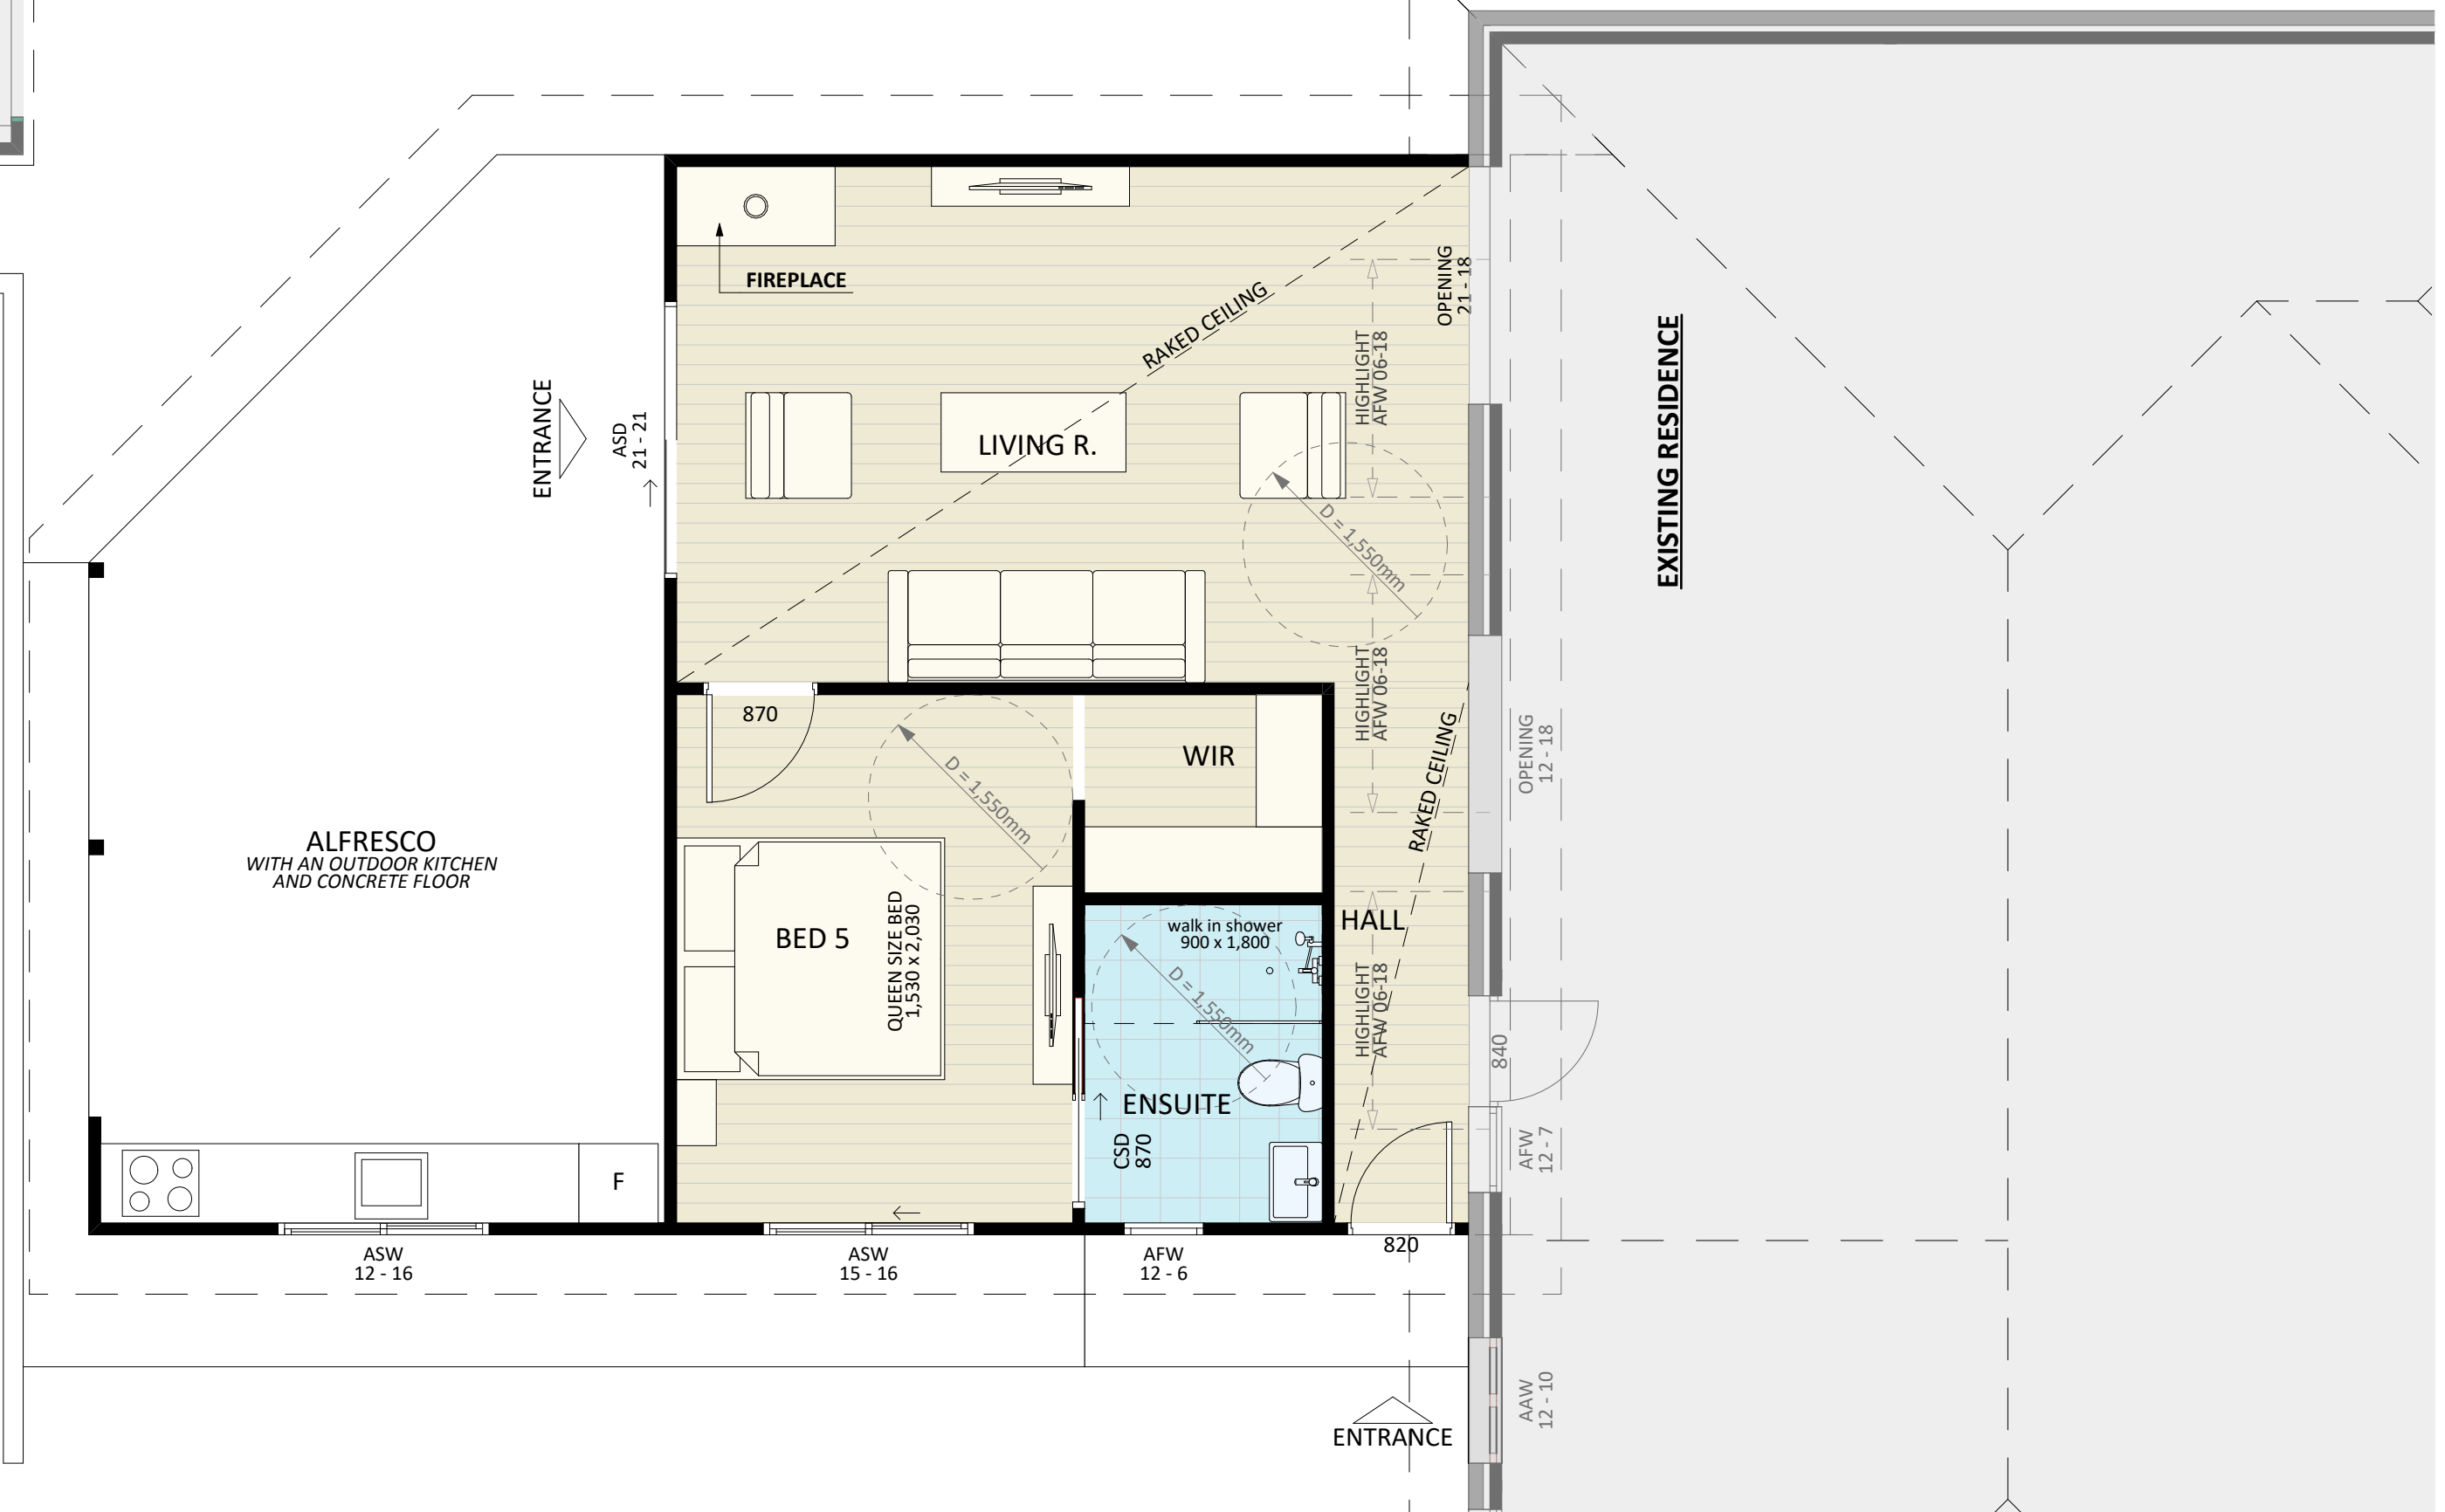

ALFRESCO
WITH AN OUTDOOR KITCHEN
AND CONCRETE FLOOR

FIREPLACE

LIVING R.

WIR

BED 5

QUEEN SIZE BED
1,530 x 2,030

ENSUITE

walk in shower
900 x 1,800

HALL

ENTRANCE

ASD
21 - 21

ENTRANCE

AAW
12 - 10

AFW
12 - 7

840

OPENING
12 - 18

RAKED CEILING

HIGHLIGHT
AFW 06-18

D=1,550mm

HIGHLIGHT
AFW 06-18

OPENING
21 - 18

RAKED CEILING

EXISTING RESIDENCE