


NORTH - EAST ELEVATION - CL 1168

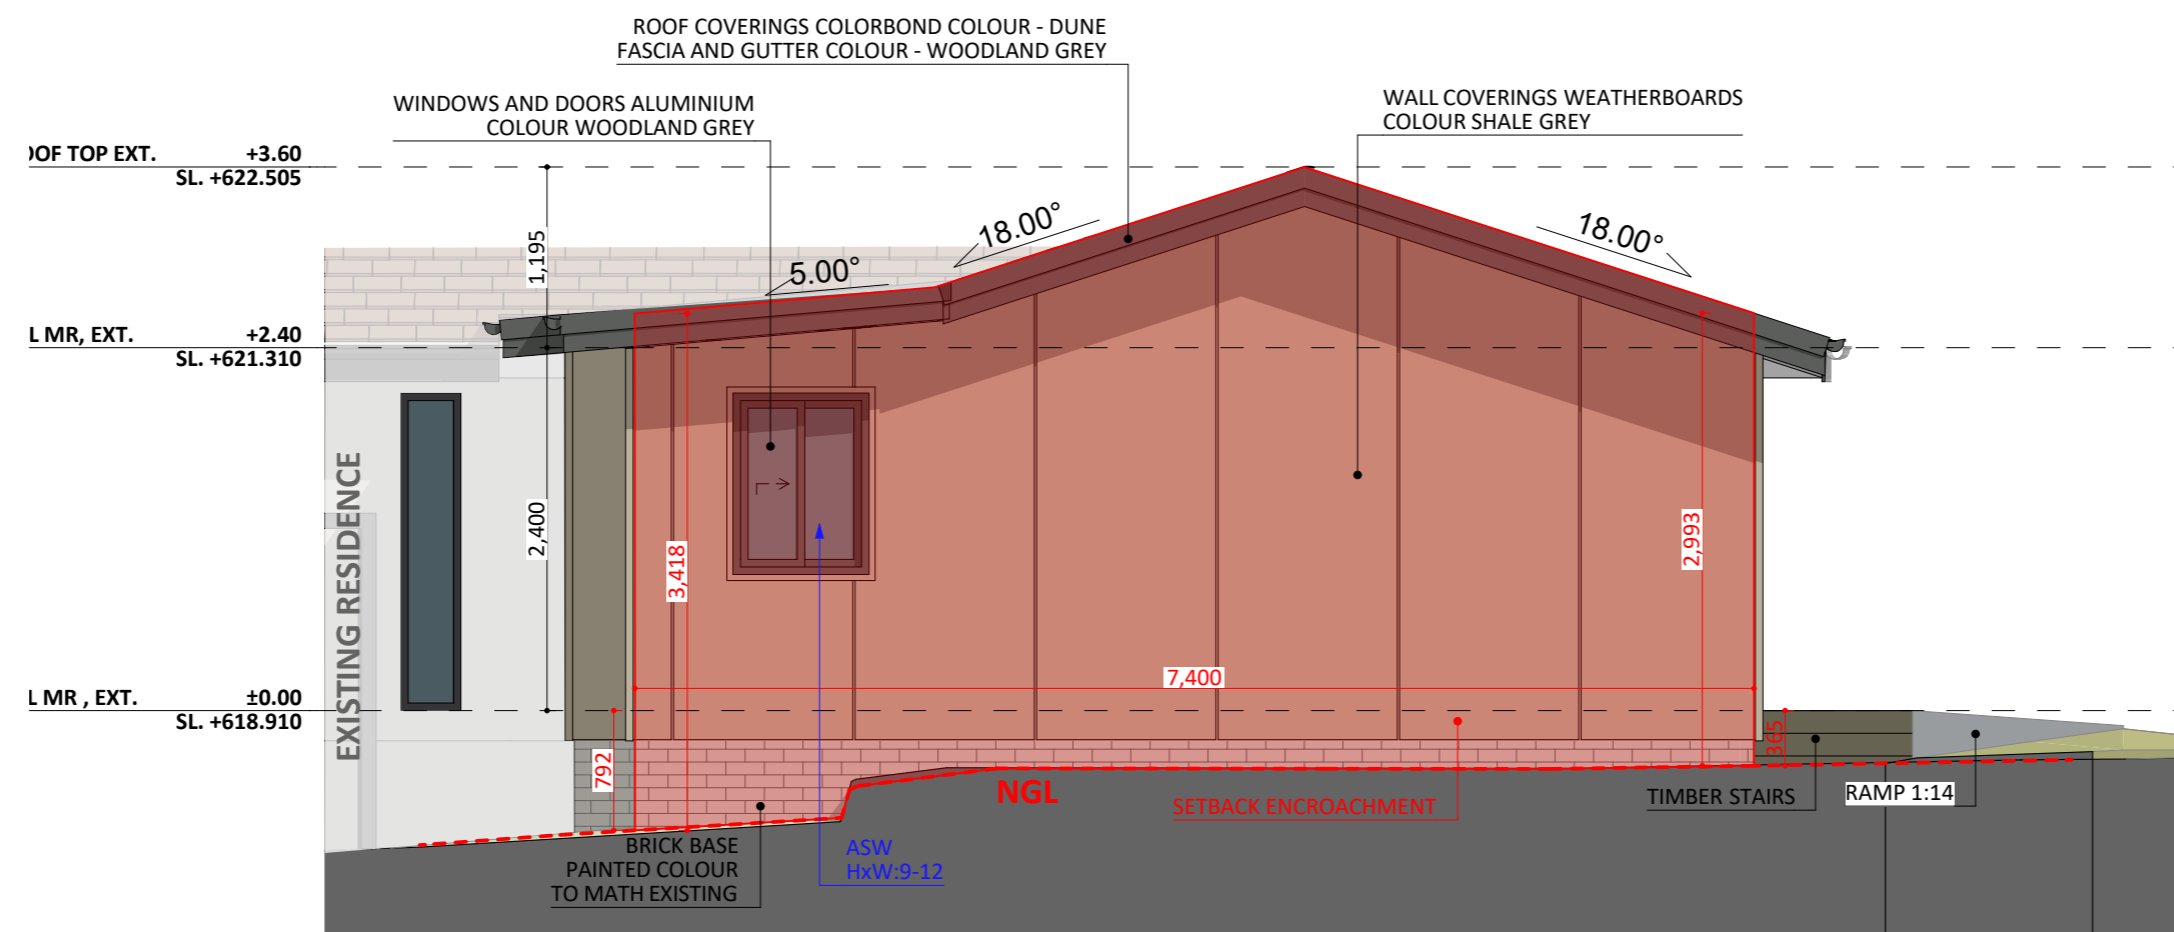

SOUTH - WEST ELEVATION - CL 1168



SOUTH - EAST ELEVATION - CL 1168