




S4 NORTH ELEV.

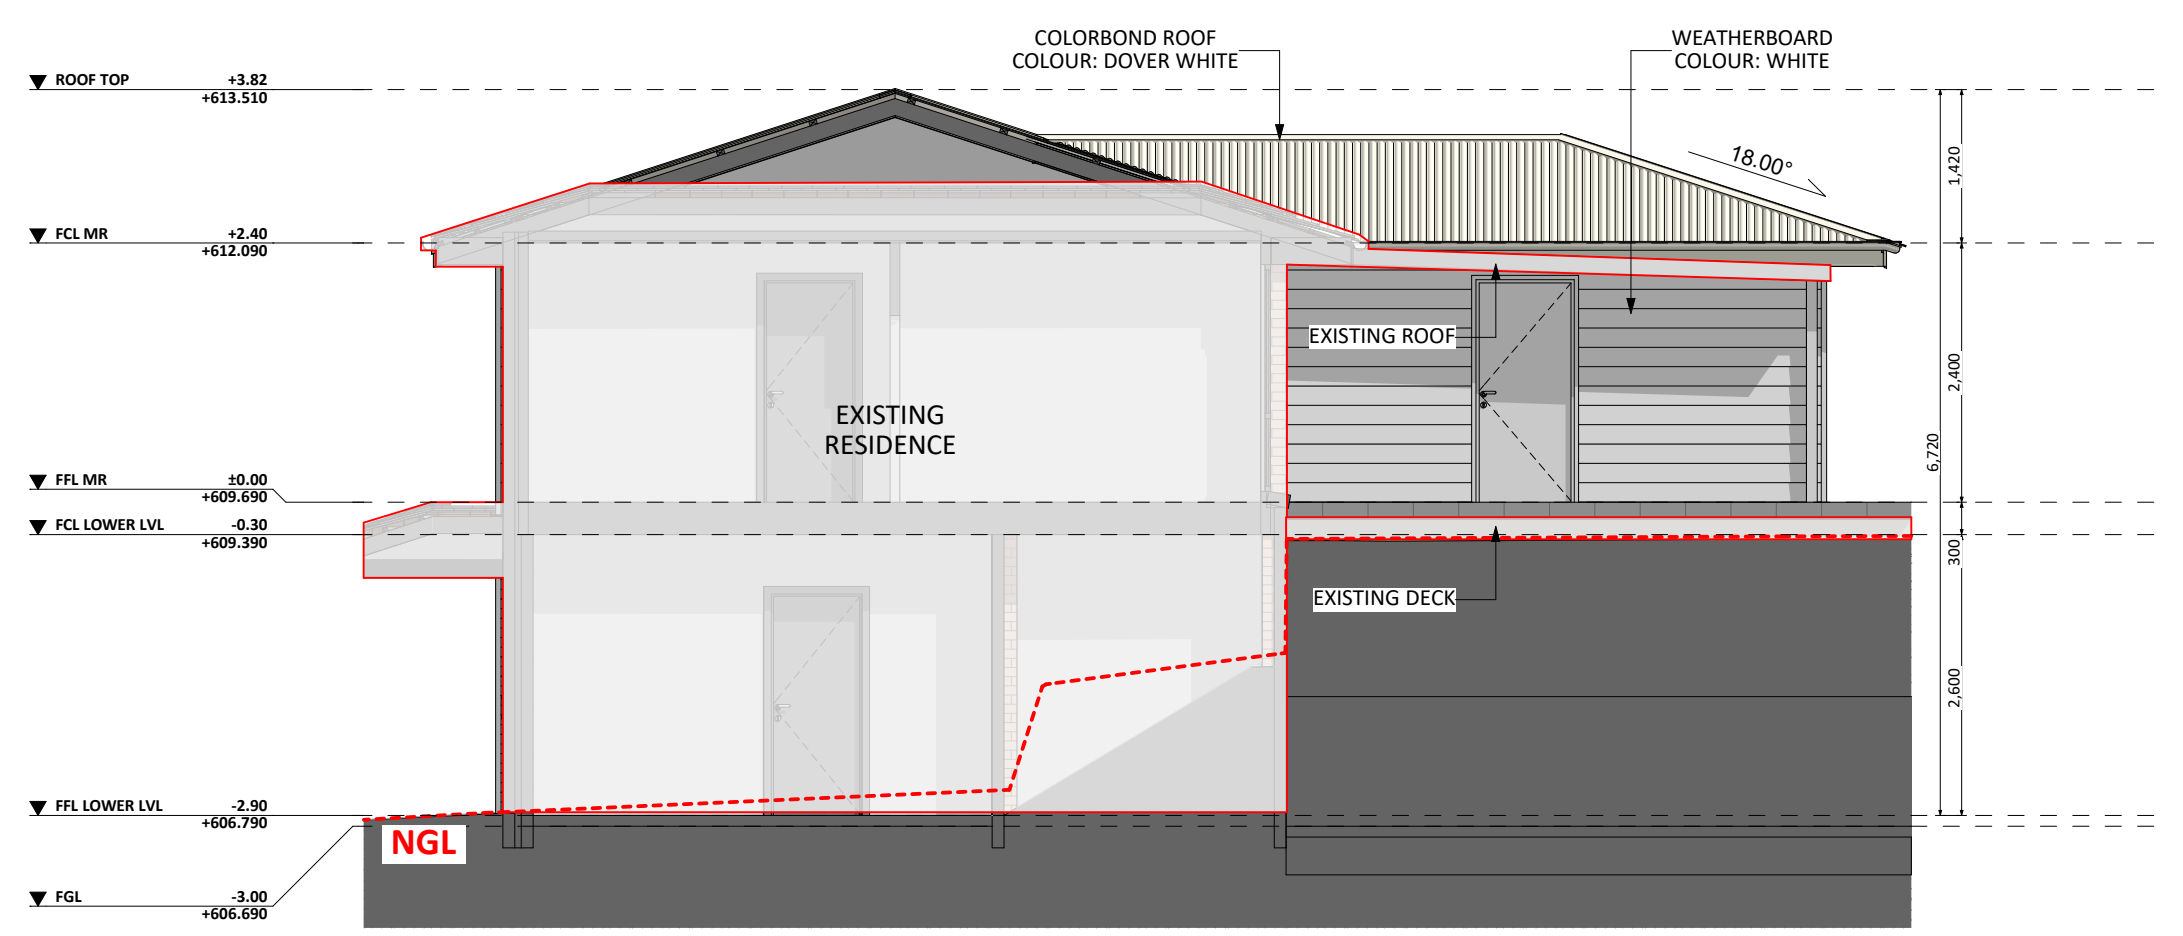

S6 SOUTH ELEV.

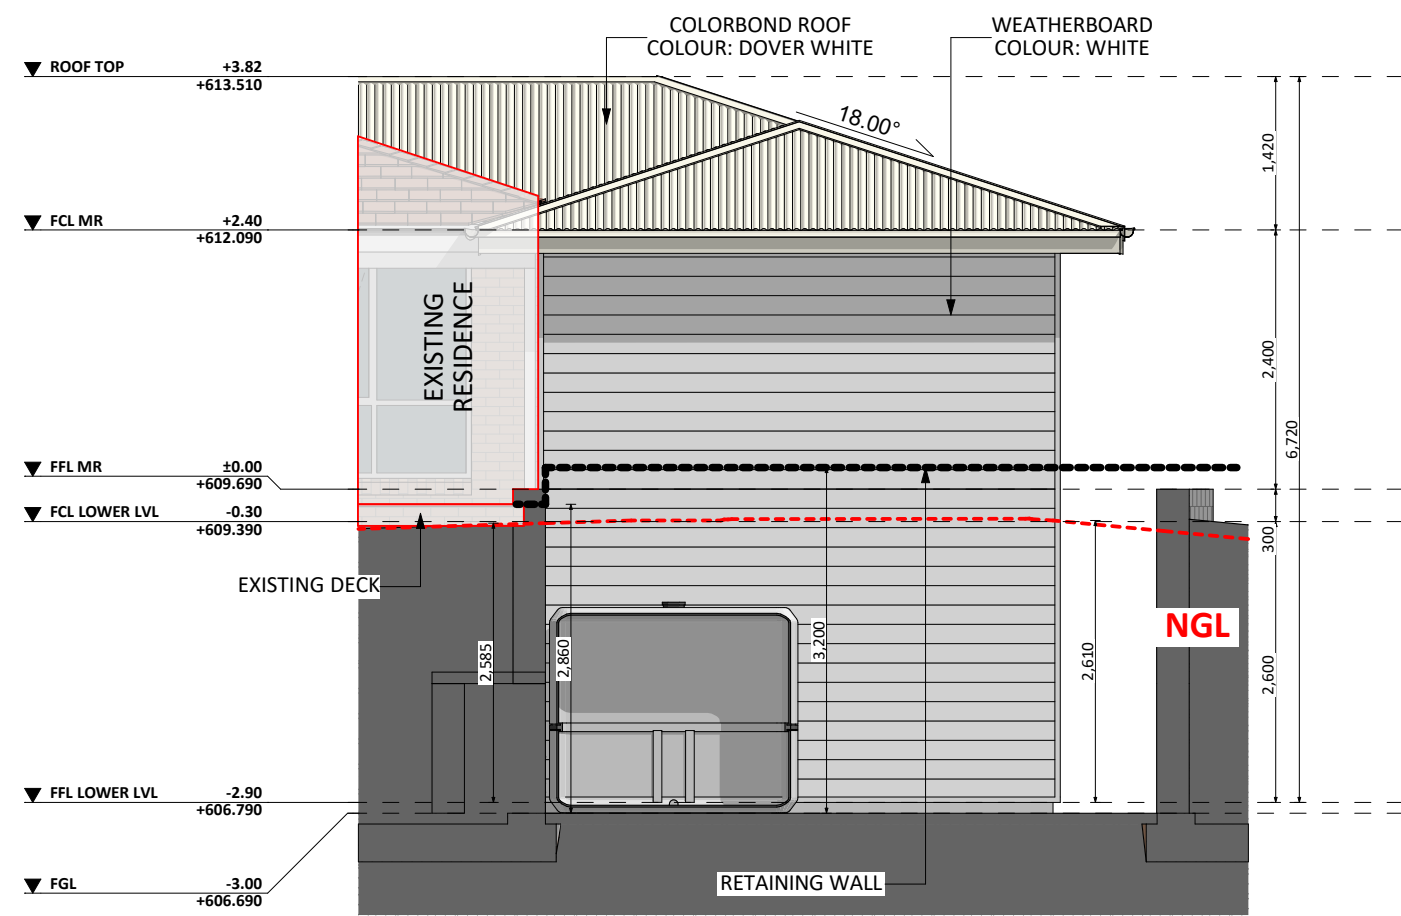

S5 WEST ELEV.

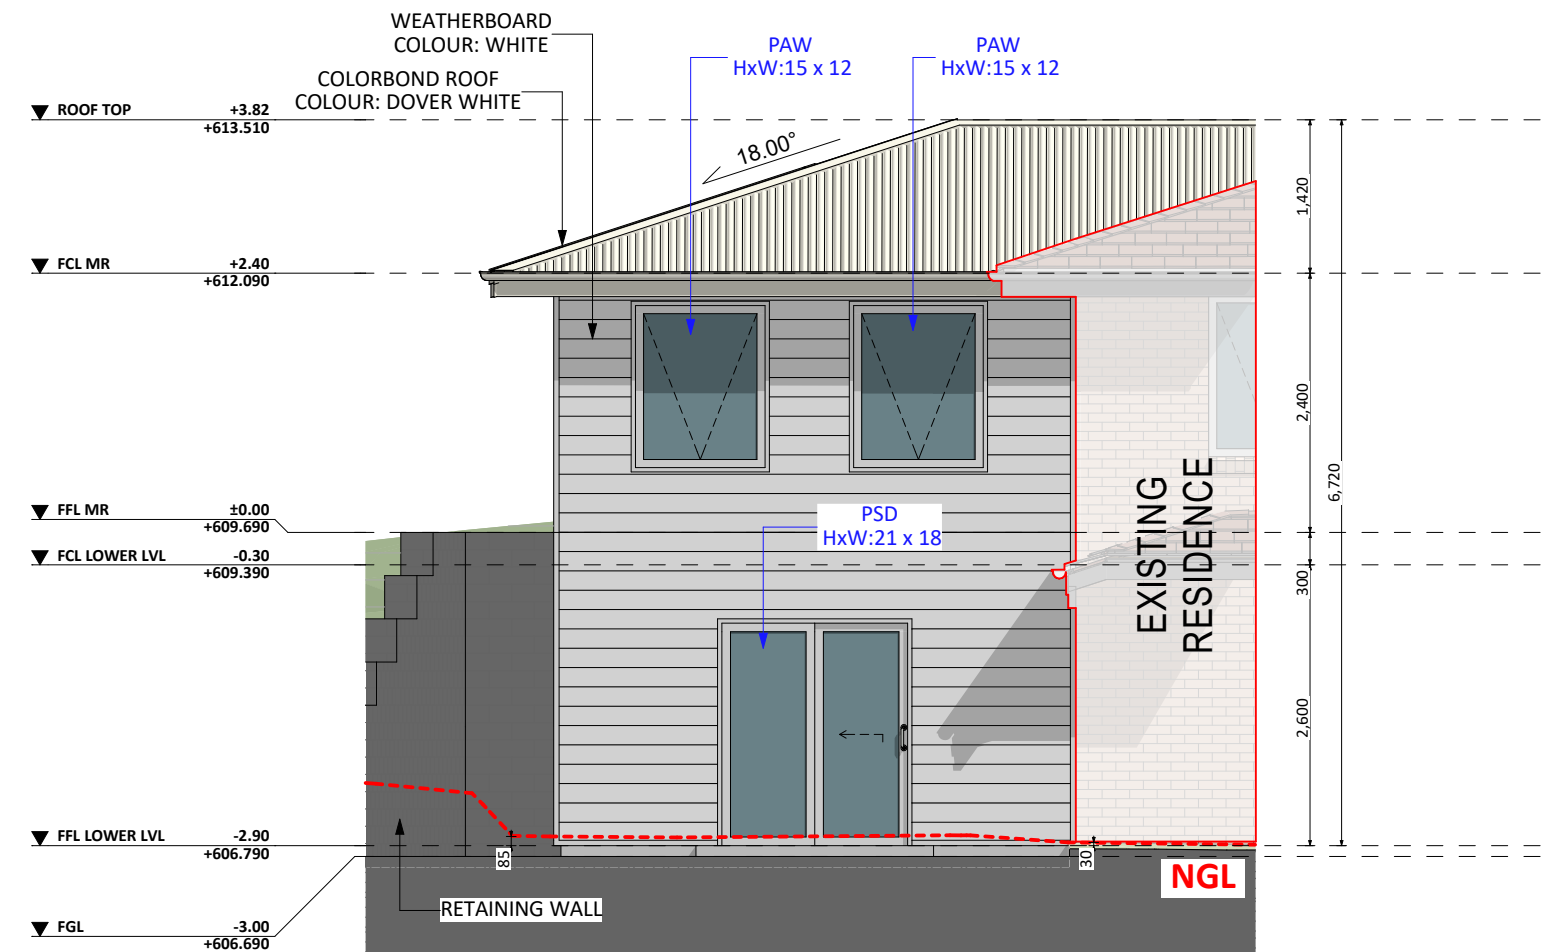

S7 EAST ELEV.