




EAST ELEV.

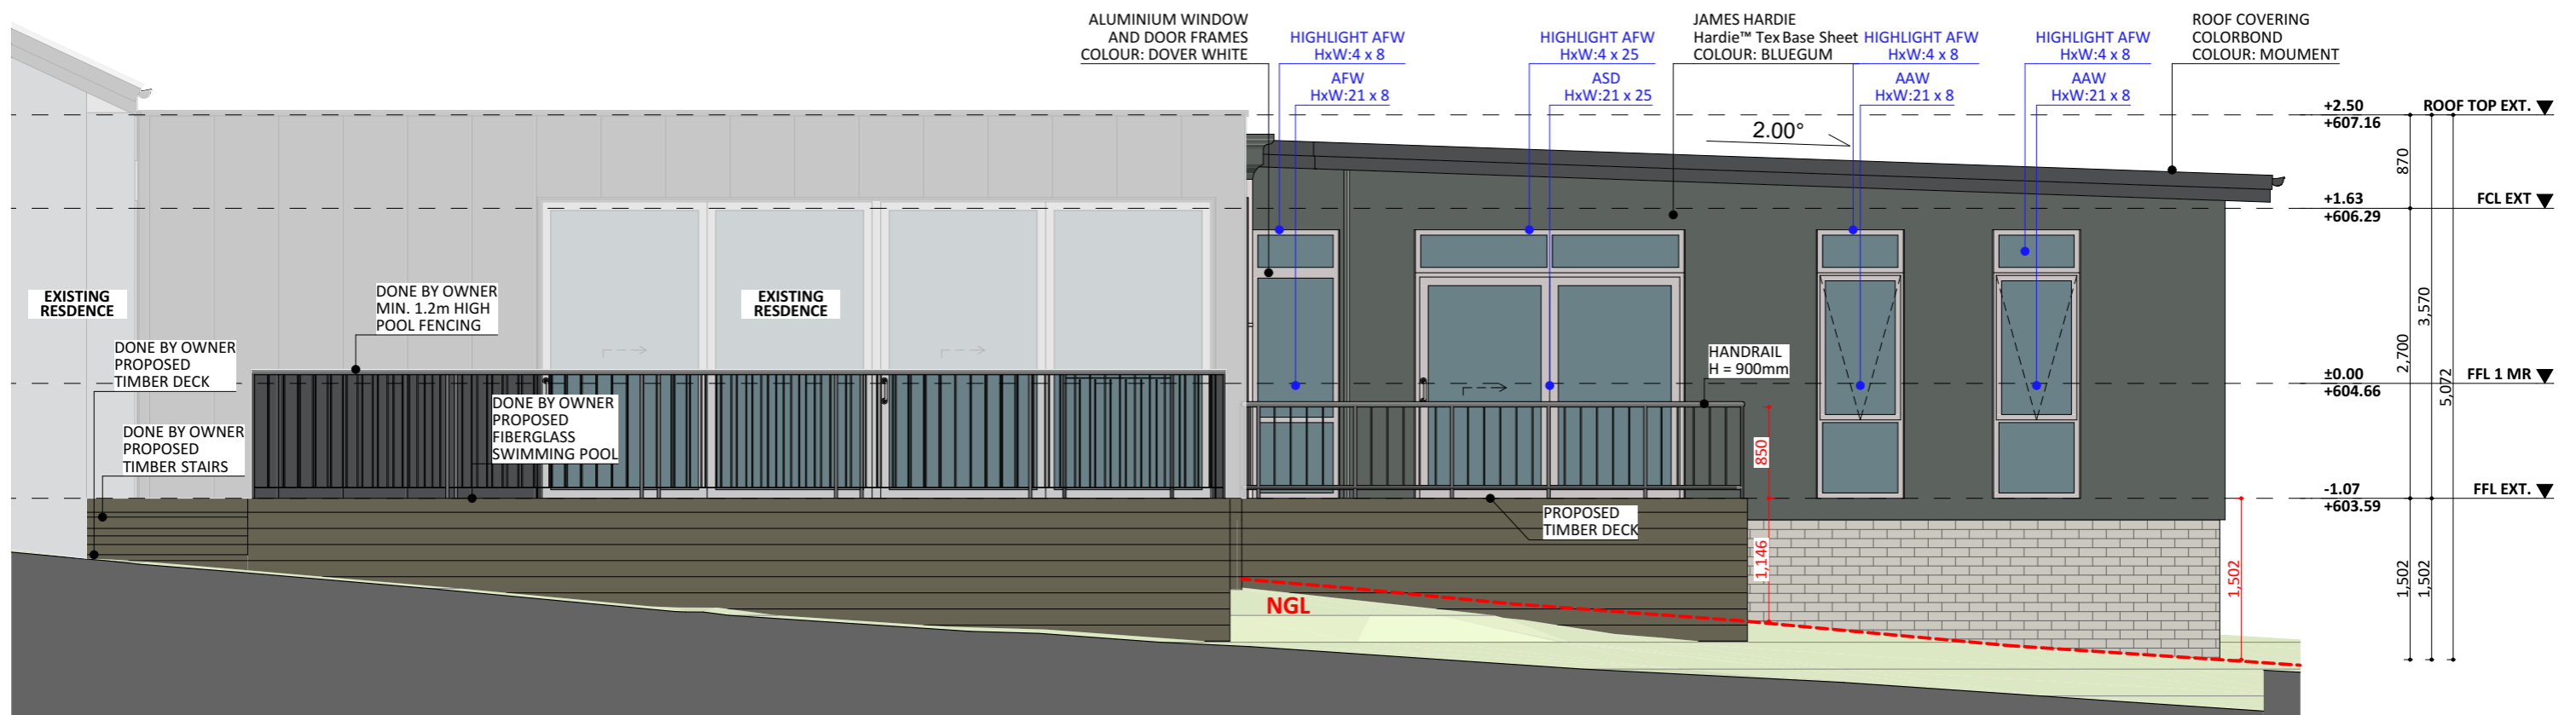

NORTH ELEV.

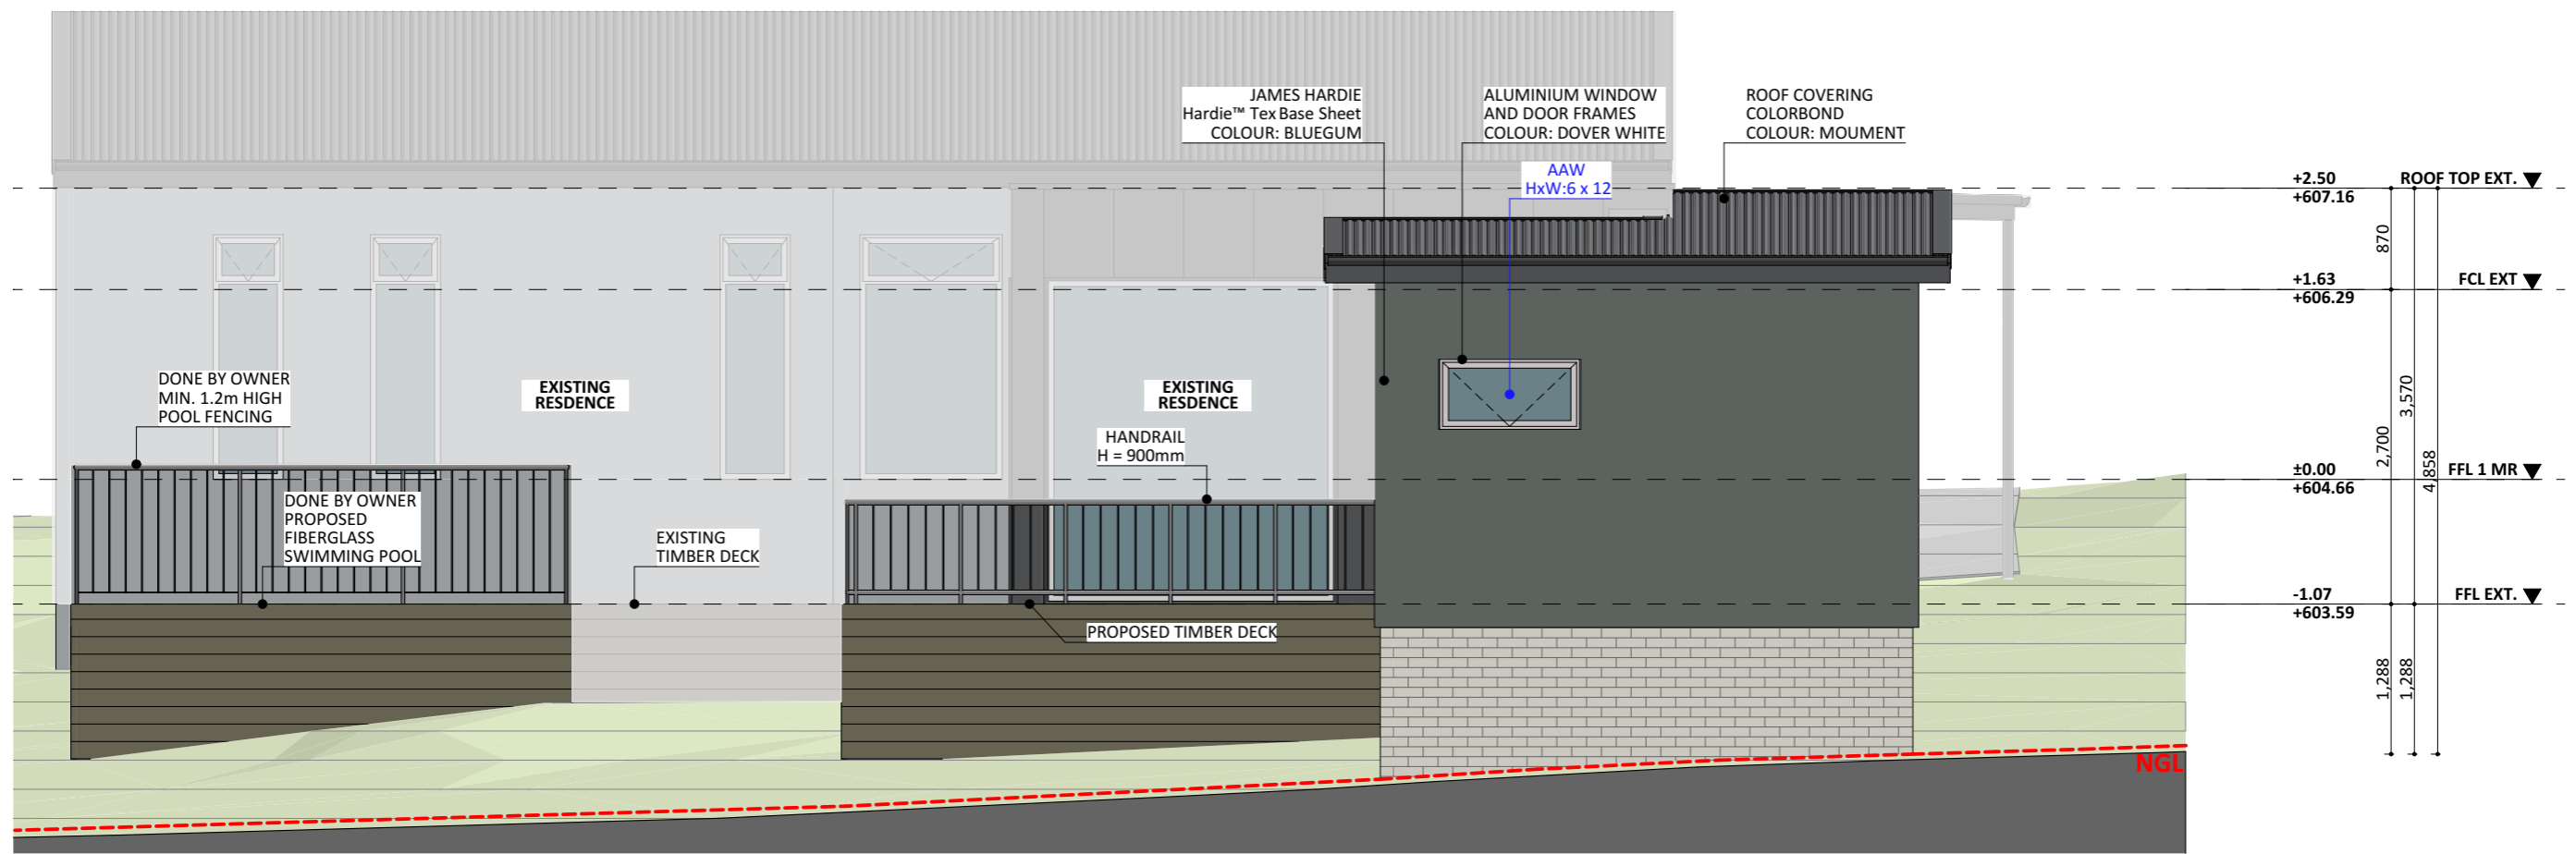

WEST ELEV.

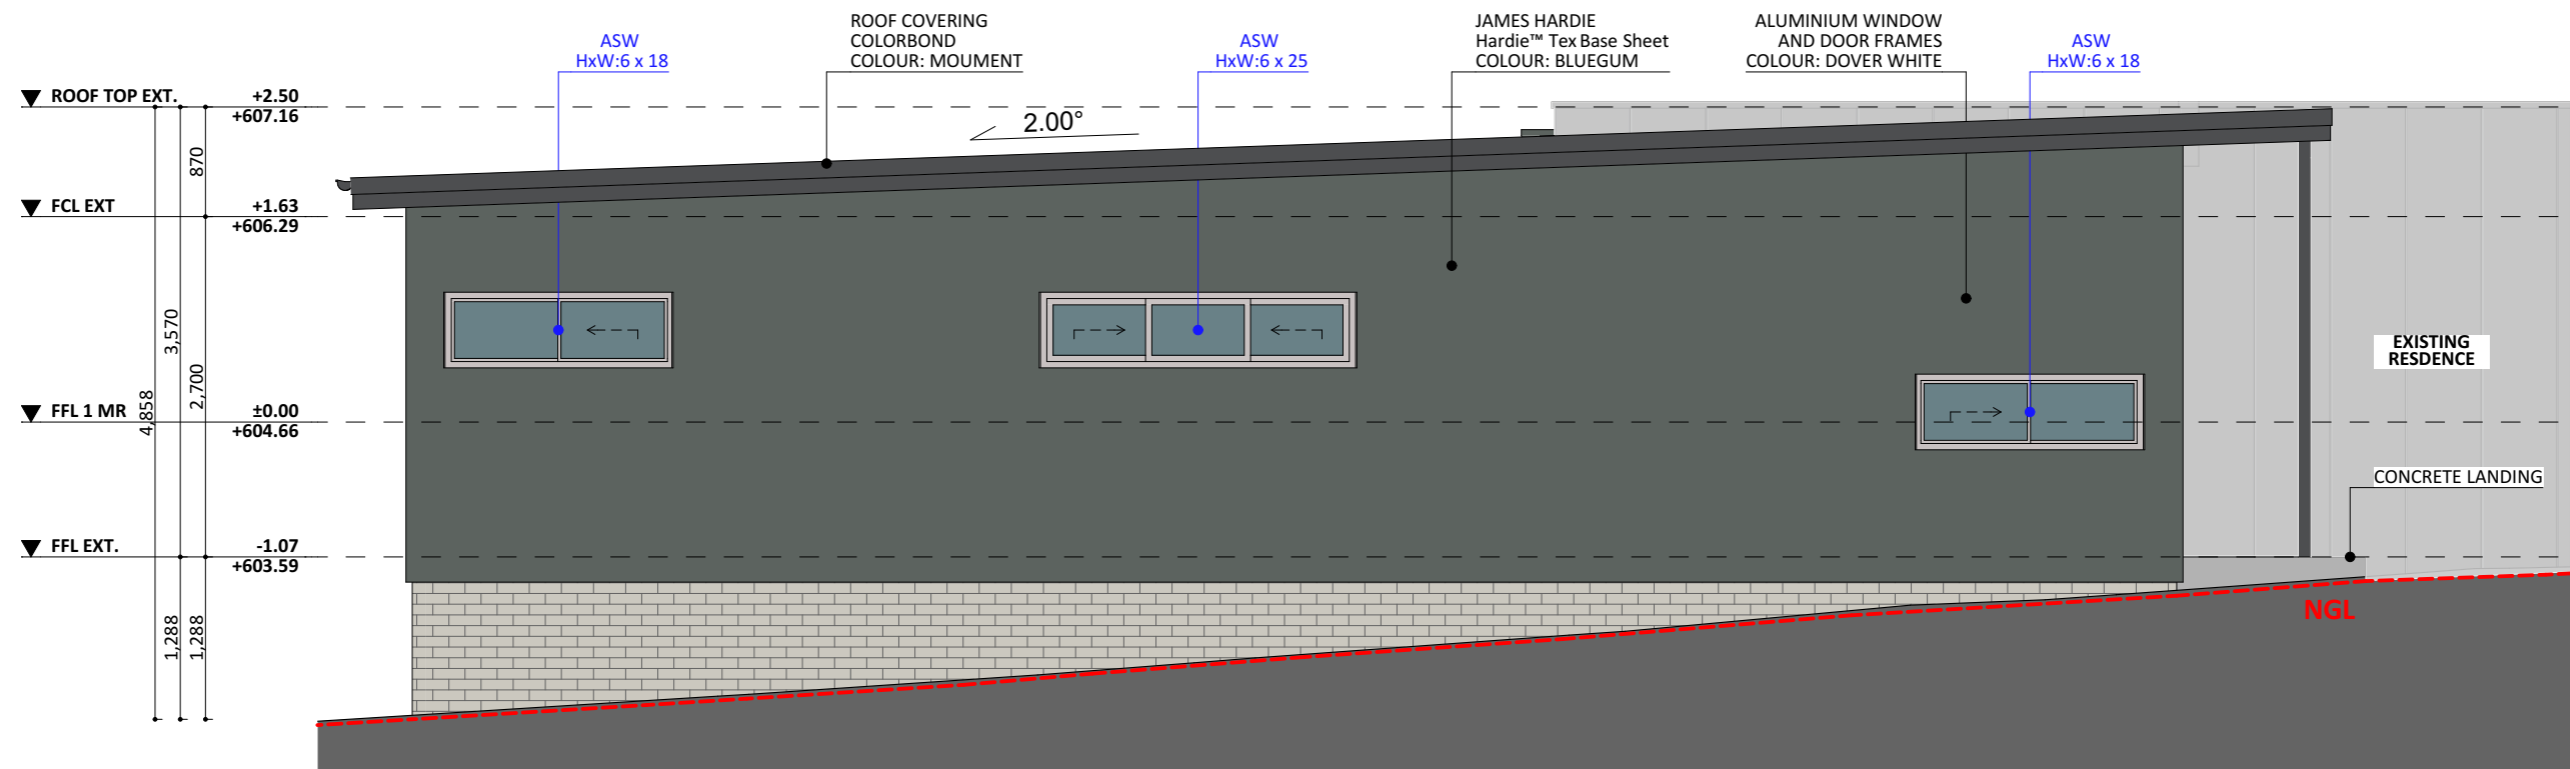

SOUTH ELEV.